


PLAT & SURVEY

Survey made Aug. 8, 1964 for Golden Johnson of a part of outlot 2 and parcel 2-C in the Southeast $\frac{1}{4}$ of Section 28, Town 6 North, Range 4 East, St. Joseph Township, William County, in the Village of Edgerton, Ohio.

Scale: $1'' = 120'$

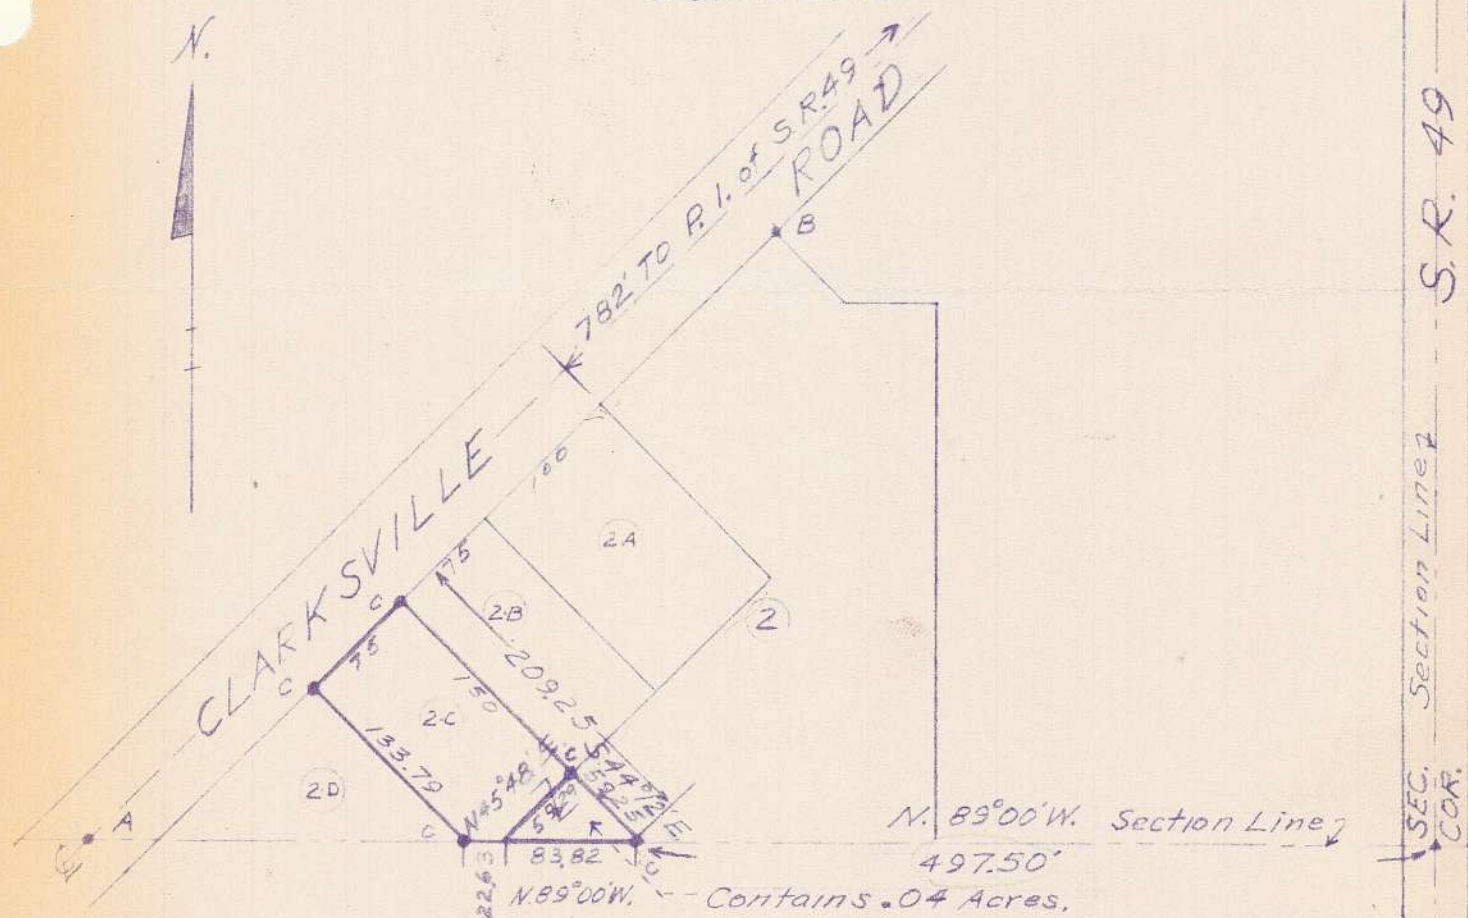

Note ch7

- A. Placed large spike on $\frac{1}{2}$ and Sec. Line intersection.
- B. Iron rod from a previous survey.
- C. Placed metal Surveyor's stake.

Recorded in Vol. 4-V, Page 127, Record of Surveys, in the Williams County Engineer's office, Bryan, Ohio.

Whereby certify the above plat and survey to be correct to the best of my knowledge.

W.E. Smith

127

4V-127