


PLAT & SURVEY

Survey made Mar. 12-14-15, 1966 for Standard Oil Co. of Lots 22 & 23 in the Original Town Plat of West Unity in the SW 1/4 of Section 5, Town 7 North, Range 4 East, Brady Township, Williams County, Ohio.

Scale: 1" = 120'

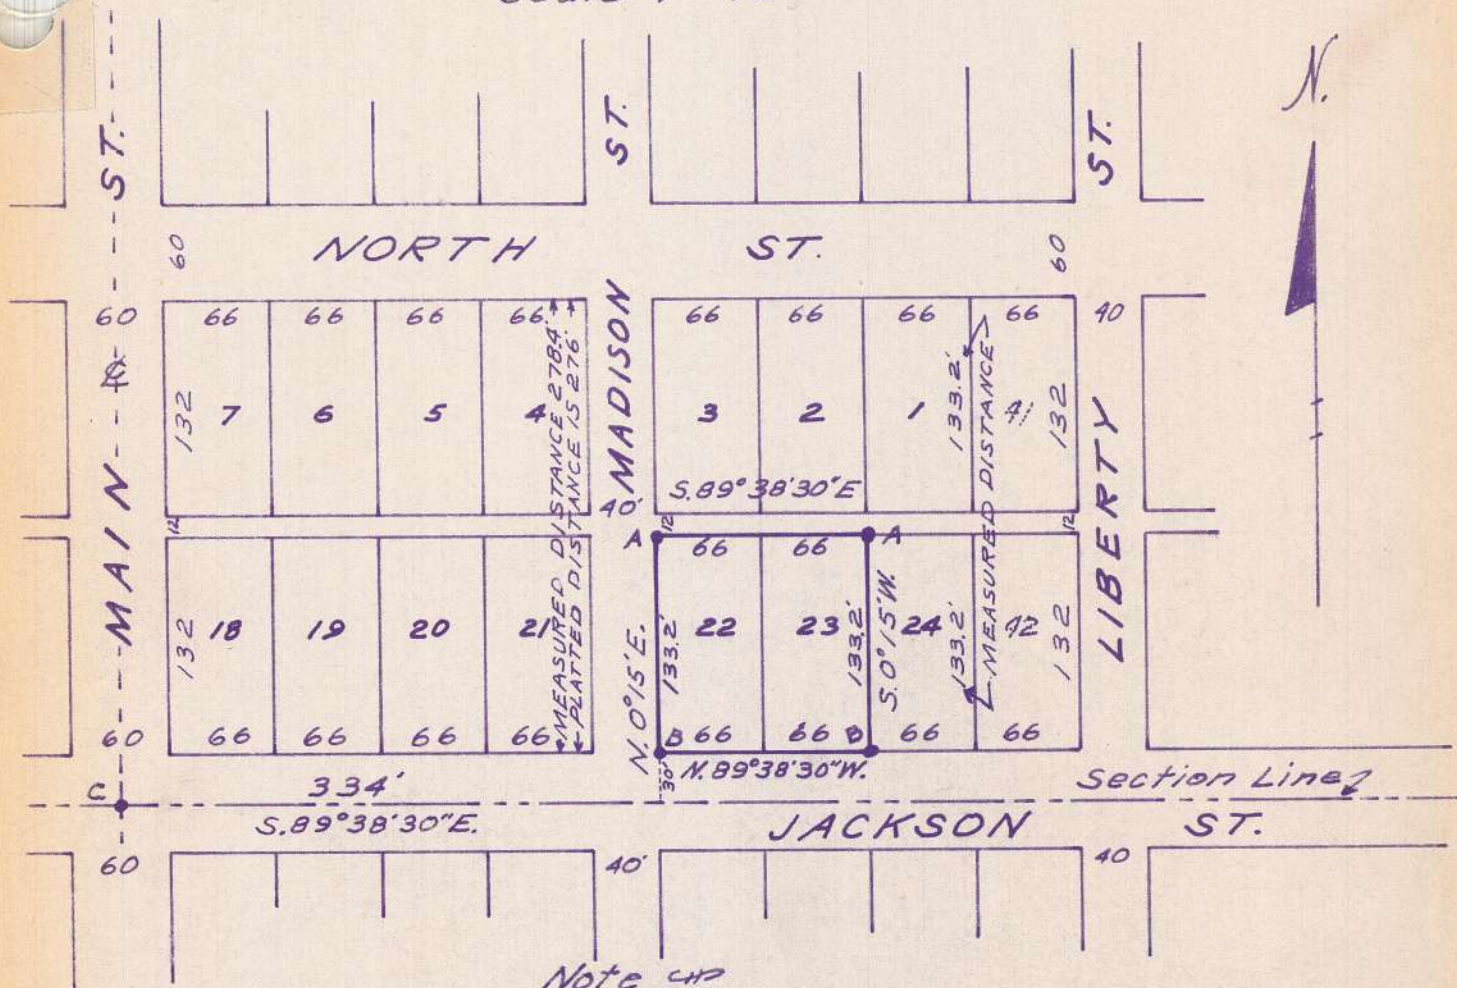

Note 47

- A. Placed metal surveyor's stake.
- B. Placed metal surveyor's stake one (1) foot south of lot corner
- C. Iron pin on E of Main St. at intersection with Section Line. In the first 2 blocks lying North of Jackson St. a 4.8' overrun was measured. This was pro-rated to the 4 tiers of lots at 1.2' per lot. Platted distance - $132.0' + 1.2' \text{ overrun} = 133.2'$ per lot.

Recorded in Vol. 4-V, Page 137, Record of Surveys, in the Williams County Engineer's office, Bryan, Ohio.

I hereby certify the above Plat and the Survey to be correct to the best of my knowledge.

Howard W. Pontius