

Certificate of Surveyor


I hereby certify that I have surveyed the property belonging to and occupied by the Edon Canning Co., Edon, Ohio, plus the adjacent properties, and find the field conditions and buildings located as shown on this drawing to be the present field conditions existing.
All data, dimensions and angles shown hereon are true and correct and as shown on this drawing.

Dated: March 5, 1966

4V-138

C. B. Wood
Registered Surveyor, No. 4245
State of Ohio

N

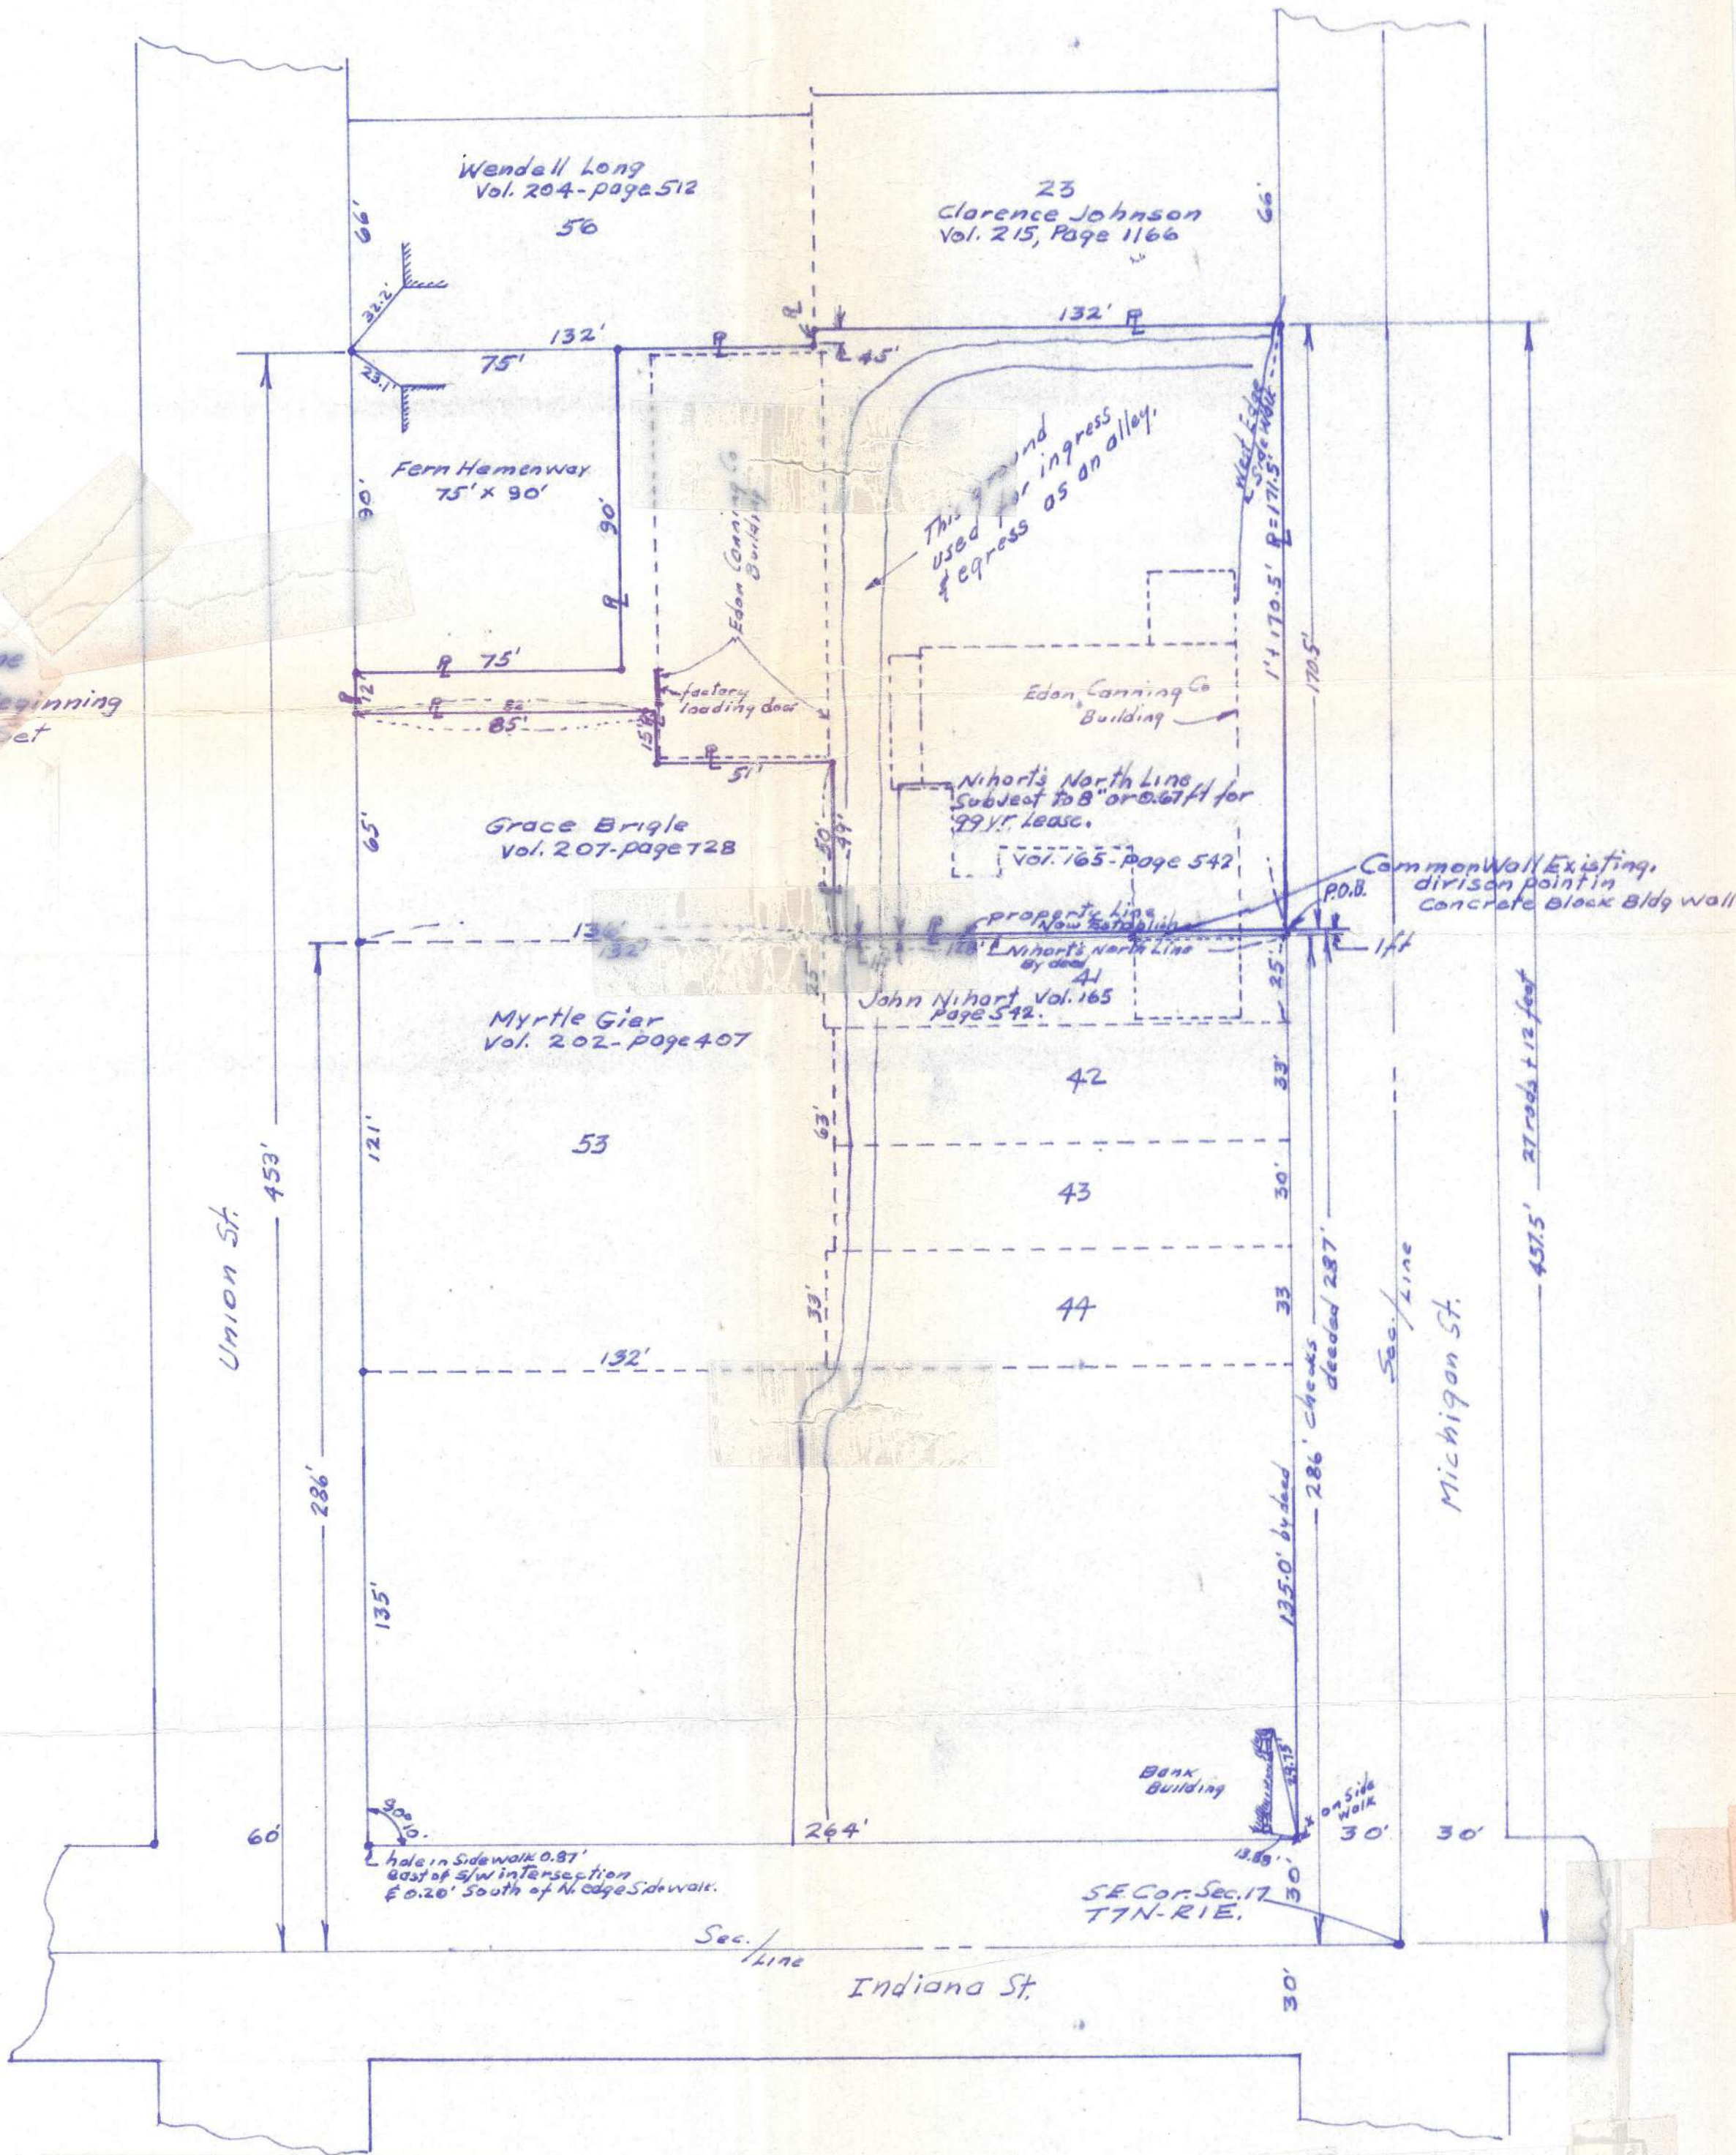

EDON CANNING CO PROPERTY
EDON, OHIO

C. B. WOOD & ASSOCIATES
REGISTERED LAND SURVEYORS
OHIO, INDIANA, & MICHIGAN
ANGOLA, INDIANA 4V-138

NAME: _____
SURVEY LOC: SE 1/4 SEC 17, T7N-R1E
SCALE: 1" = 10 feet
D.W.G. NO. 668 DATE: MAR 5, 1966

NOTE* At the conclusion of all legal work pertaining to the Edon Canning Company property, a copy of this survey should be filed in the surveying records of the Williams County engineer's office.

