


NORTH

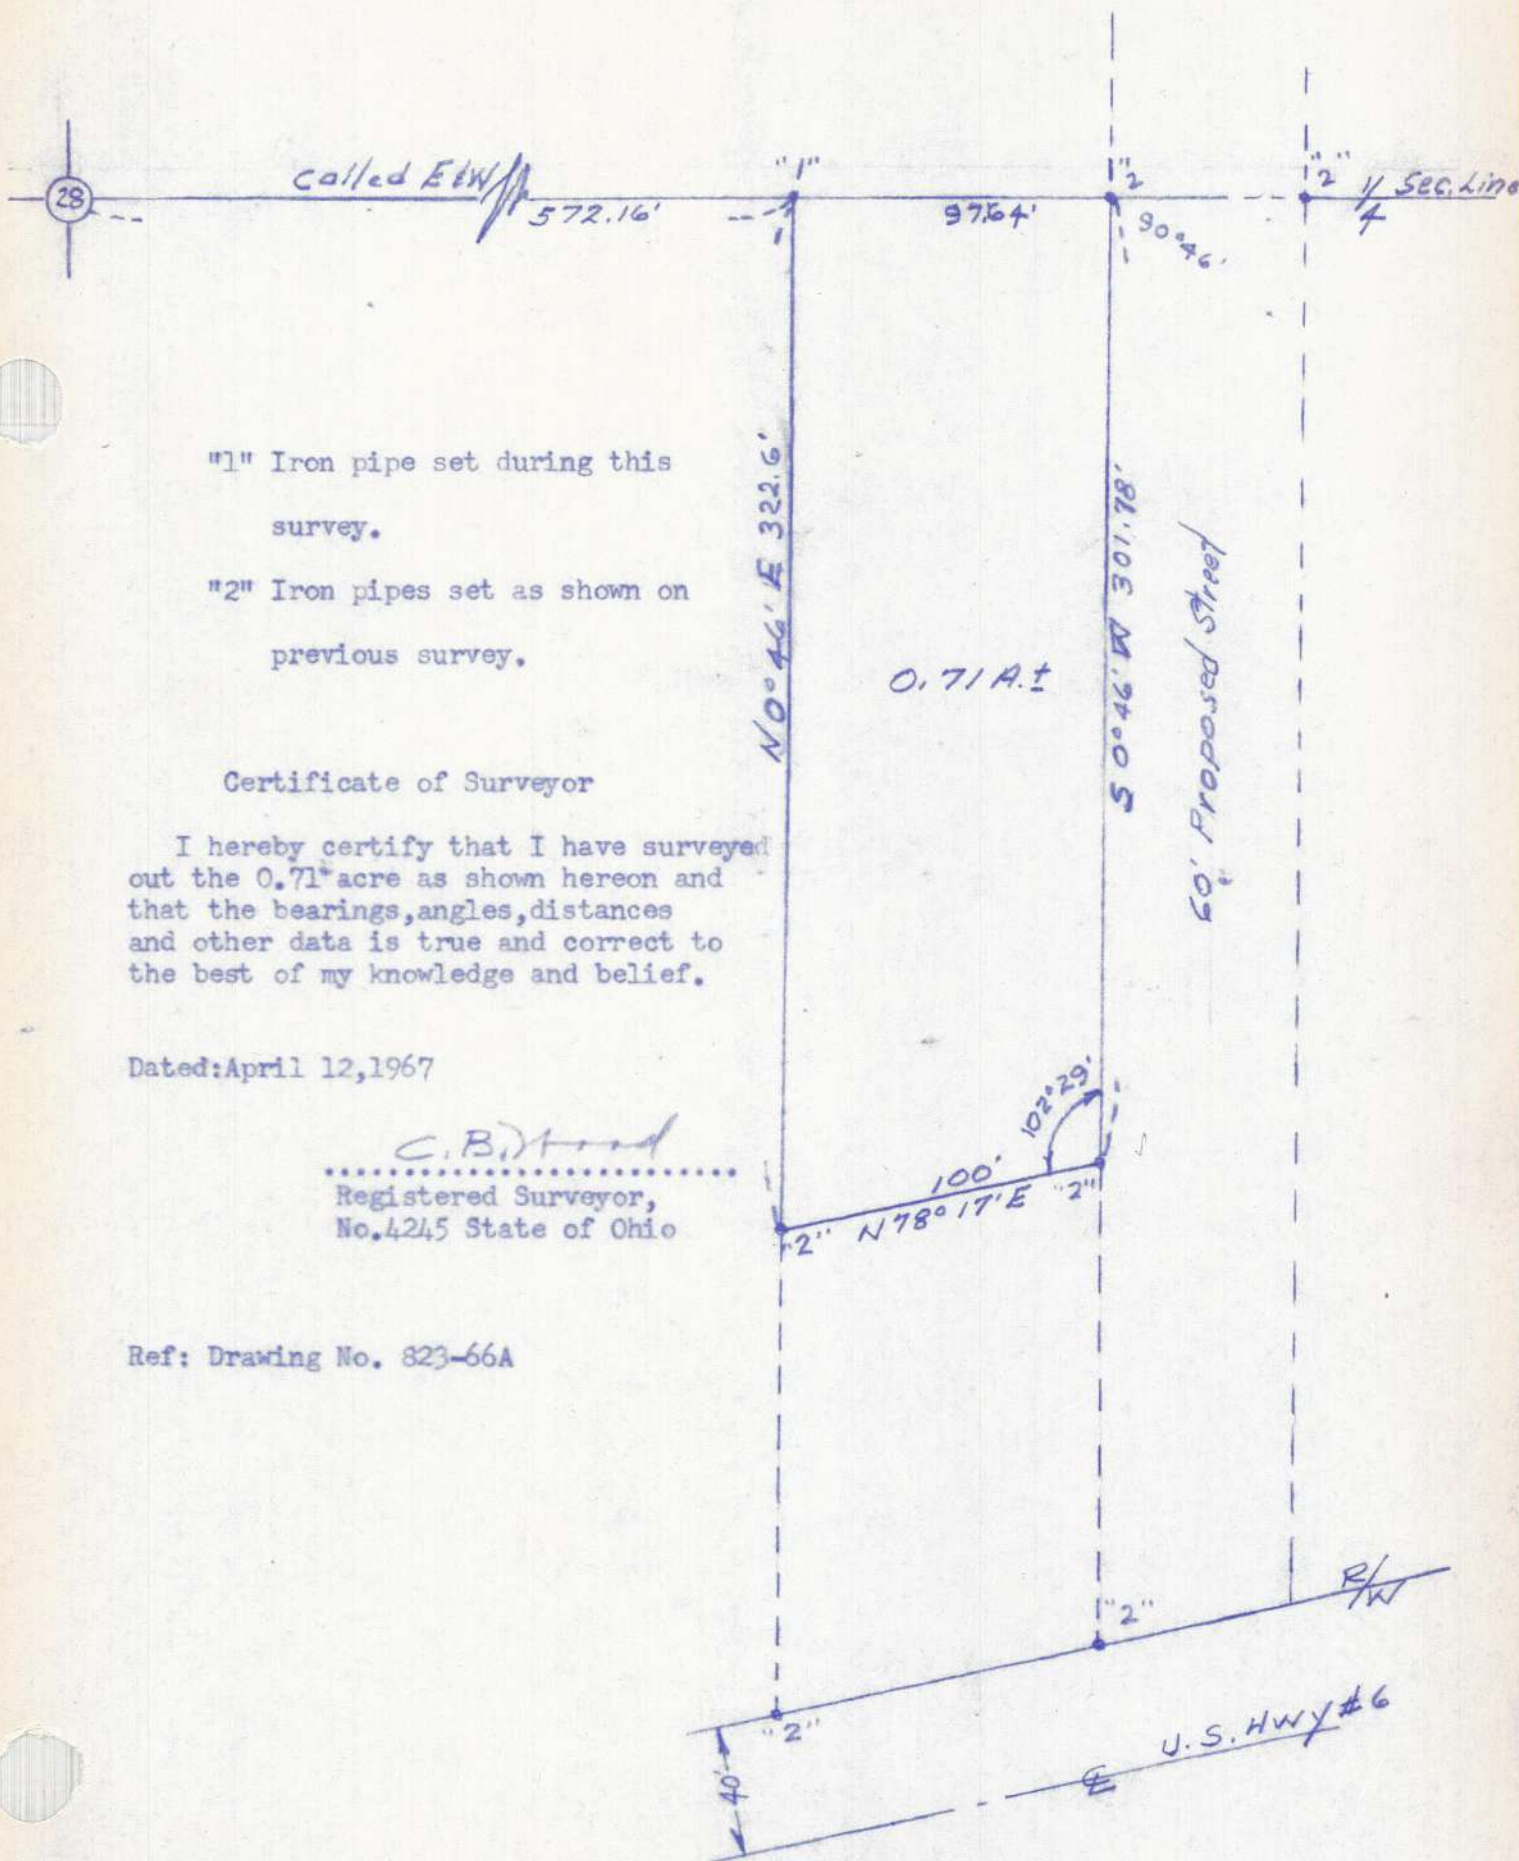

"1" Iron pipe set during this survey.

"2" Iron pipes set as shown on previous survey.

Certificate of Surveyor

I hereby certify that I have surveyed out the 0.71[±] acre as shown hereon and that the bearings, angles, distances and other data is true and correct to the best of my knowledge and belief.

Dated: April 12, 1967

C. B. Wood

 Registered Surveyor,
 No. 4245 State of Ohio

Ref: Drawing No. 823-66A

Field Book Ref: 15WC, page 46.

A copy of this survey must be filed in the surveying records of the County Engineer's office at time of deed transfer.

C. B. WOOD & ASSOCIATES

REGISTERED LAND SURVEYORS
 OHIO, INDIANA, & MICHIGAN
 ANGOLA, INDIANA

NAME: *MARVIN SACHER*

SURVEY LOC: *A part SE 1/4 Sec. 28-T6N-R
 1E, St Joseph Twp, Williams Co., Ohio*

SCALE: *1" = 60 feet*

CHECK'D:

D'W'G NO. *989-67A*

DATE: *Apr. 14, 1967*