


SURVEY FOR THE BOARD OF PUBLIC AFFAIRS, VILLAGE OF PIONEER

Situated in the NE $\frac{1}{4}$ of Section 20, T9S, R2W, Village of Pioneer, Madison Township, Williams County, Ohio, more particularly described as follows: Commencing at the $\frac{1}{4}$ section monument on the N line of said section, thence East along said section line nine hundred twenty-eight (928.00) feet, thence South forty-nine and seventy-six hundredths (49.76) feet to the point of beginning on the South right-of-way line of First Street, thence South four hundred (400.00) feet, thence East fifteen (15.00) feet, thence South fifty (50.00) feet, thence West fifty (50.00) feet, thence North fifty (50.00) feet, thence East fifteen (15.00) feet, thence North four hundred (400.00) feet, thence East twenty (20.00) feet to the point of beginning, said property containing 0.24 acres, more or less.

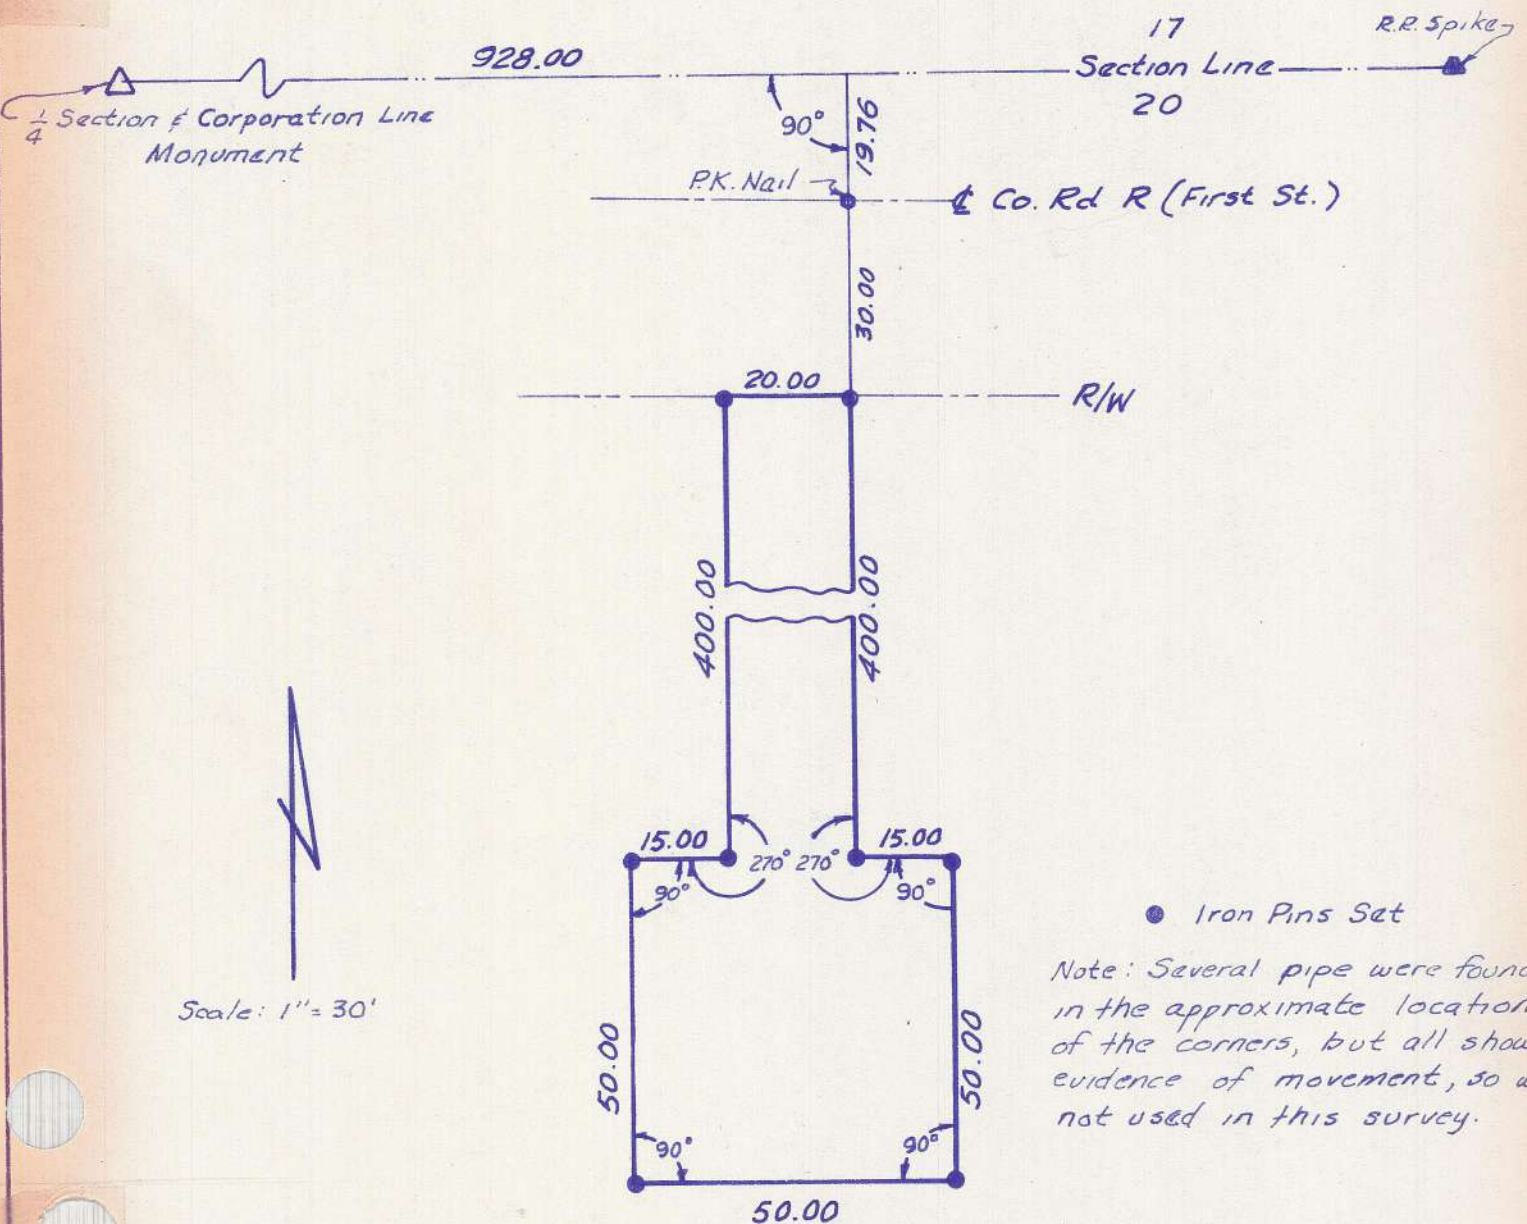

I hereby certify that the above plat represents a survey made by me, and is correct to the best of my knowledge and belief.

Philip B Ramsey
Reg. Surveyor 5360
June 10, 1967

Recorded in Vol 4V, page 156
County Engineer's Survey Records