


PLAT & SURVEY FOR WEST UNITY METHODIST CHURCH LOTS 19 & 20 OF GEO. RINGS 1ST ADD.

Scale - 1"=20'

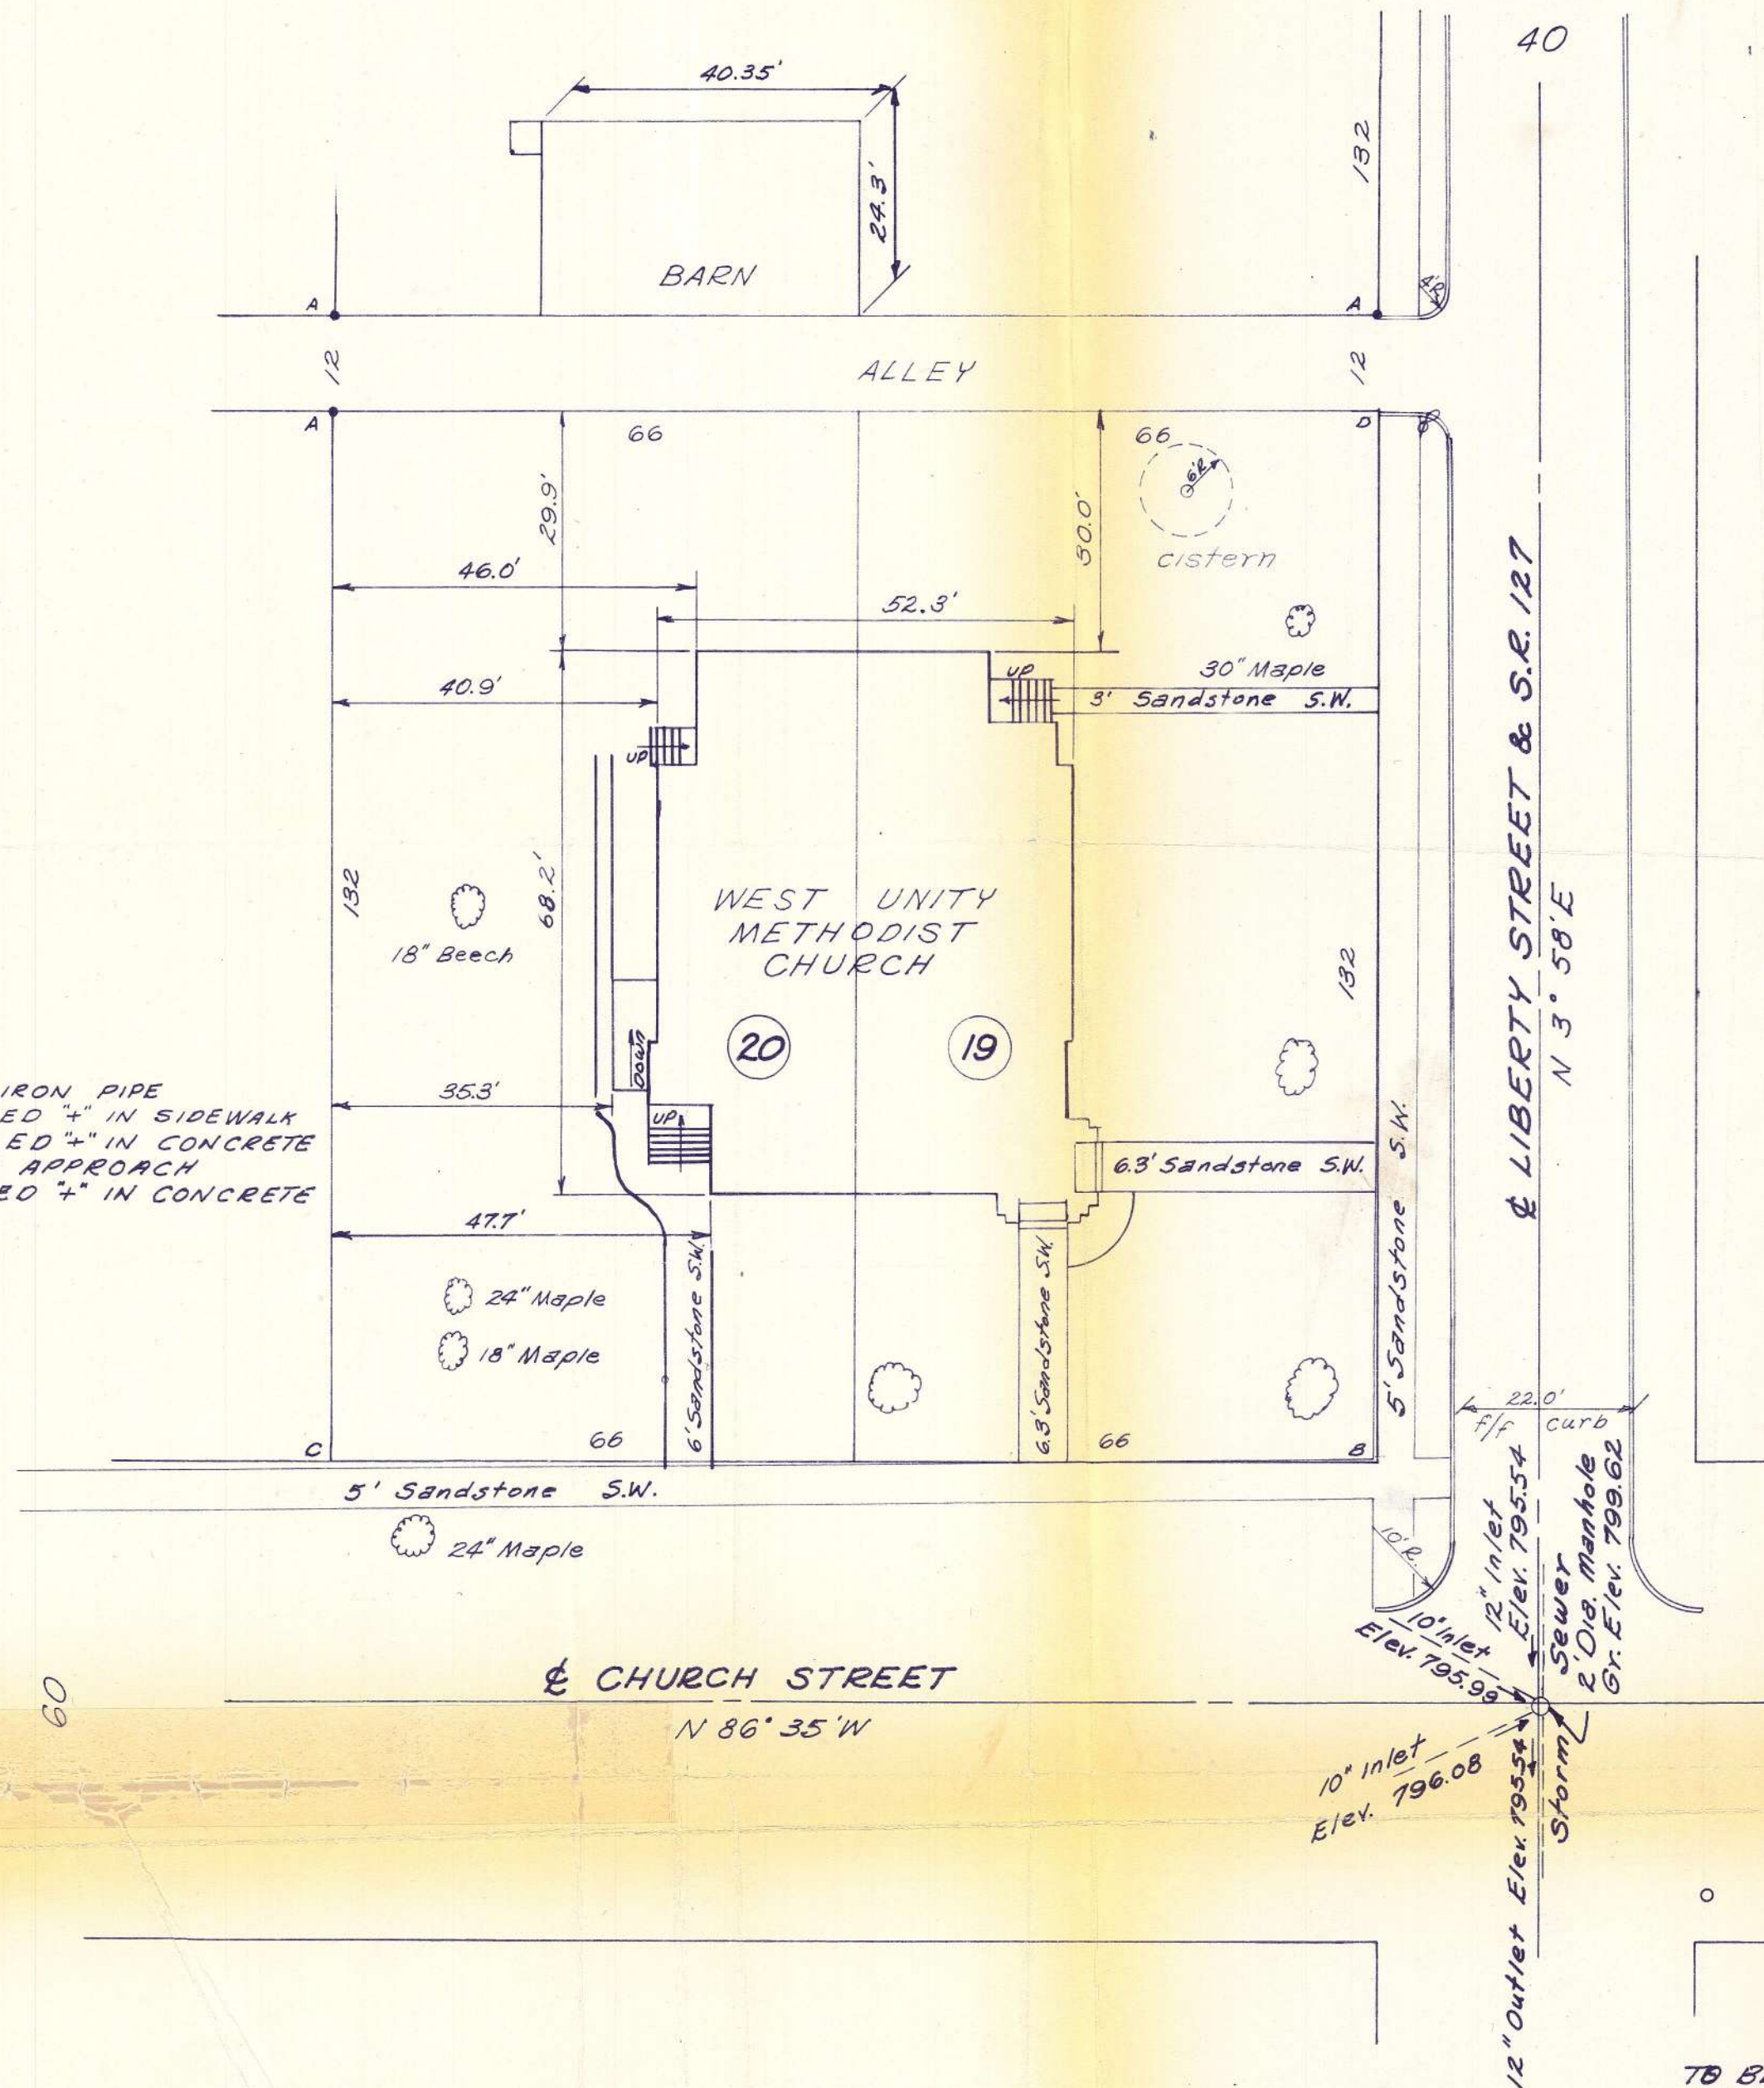

NOTE ~

- A - SET IRON PIPE
- B - CHISLED "+" IN SIDEWALK
- C - CHISLED "+" IN CONCRETE DRIVE APPROACH
- D - CHISLED "+" IN CONCRETE CURB

BENCH MARK:
Fire hydrant, S.E. Cor. Church and
Liberty Sts., top West bolt
ELEV. 800.90

4V-163 5/67

I CERTIFY THIS SURVEY & PLAT
TO BE CORRECT TO THE BEST OF MY
KNOWLEDGE.

Edmund R. Wyrick
Registered Surveyor # 5236