


SURVEY OF LOT 1 TURNER'S ADDITION TO
THE VILLAGE OF MONTEPELIER, OHIO FOR DR.
ALEXANDER ZASIDATEL 733 E. GRAVEL ST.

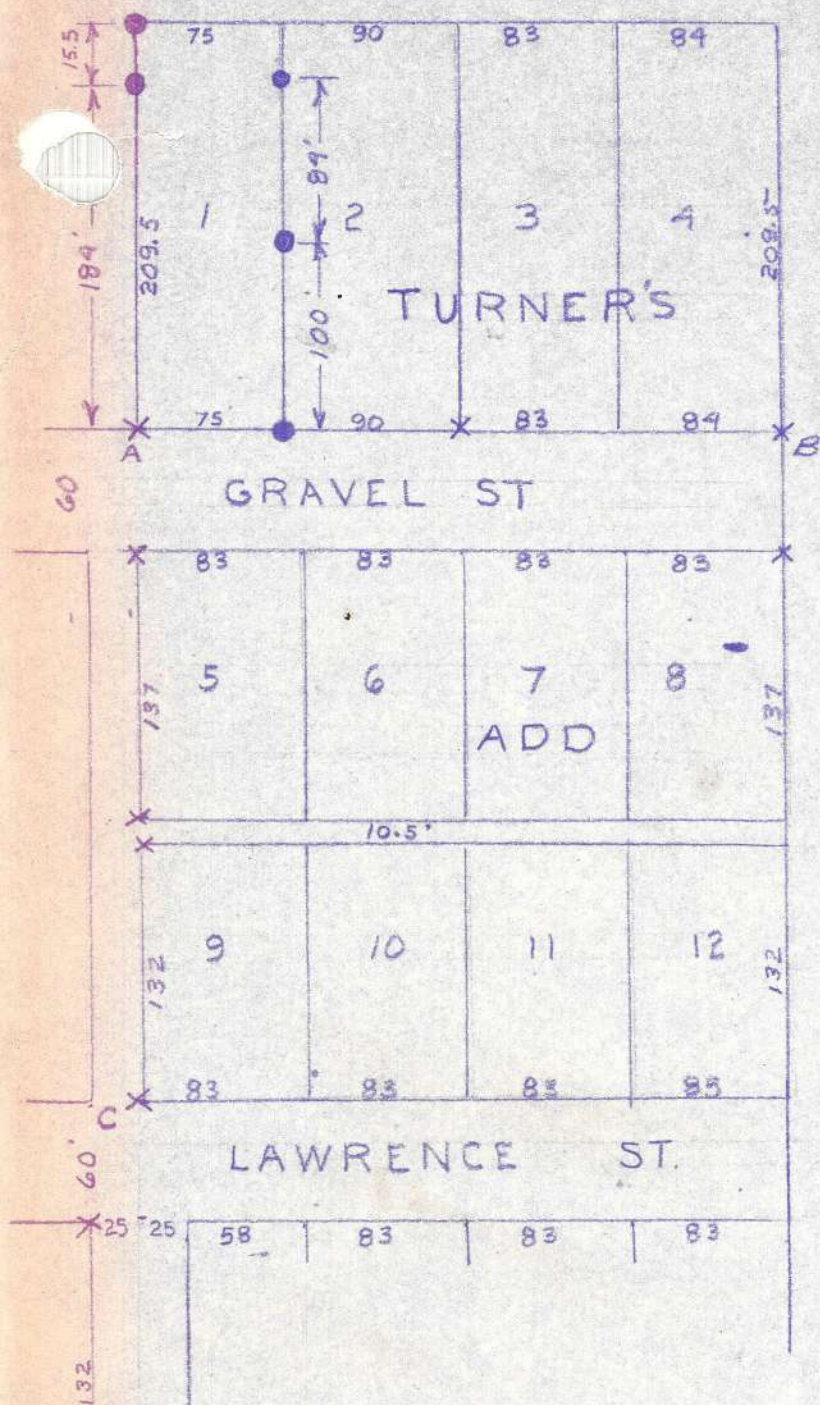

SCALE 1"=100'

LEGEND

- X IRON PIN OR PIPE FOUND
- IRON PIN OR PIPE SET
- POINT A TO B 322' RECORDED AND MEASURED
- POINT A TO C 339.5' RECORDED AND MEASURED

I CERTIFY THAT I HAVE MADE A SURVEY
OF THE ABOVE NAMED LOT 1 AND TO THE
BEST OF MY KNOWLEDGE AND BELIEF
FIND THE DIMENSION SHOWN TO BE TRUE AND
CORRECT

Donald Olanstad

DATE SEPT. 1965



165

4V-165