


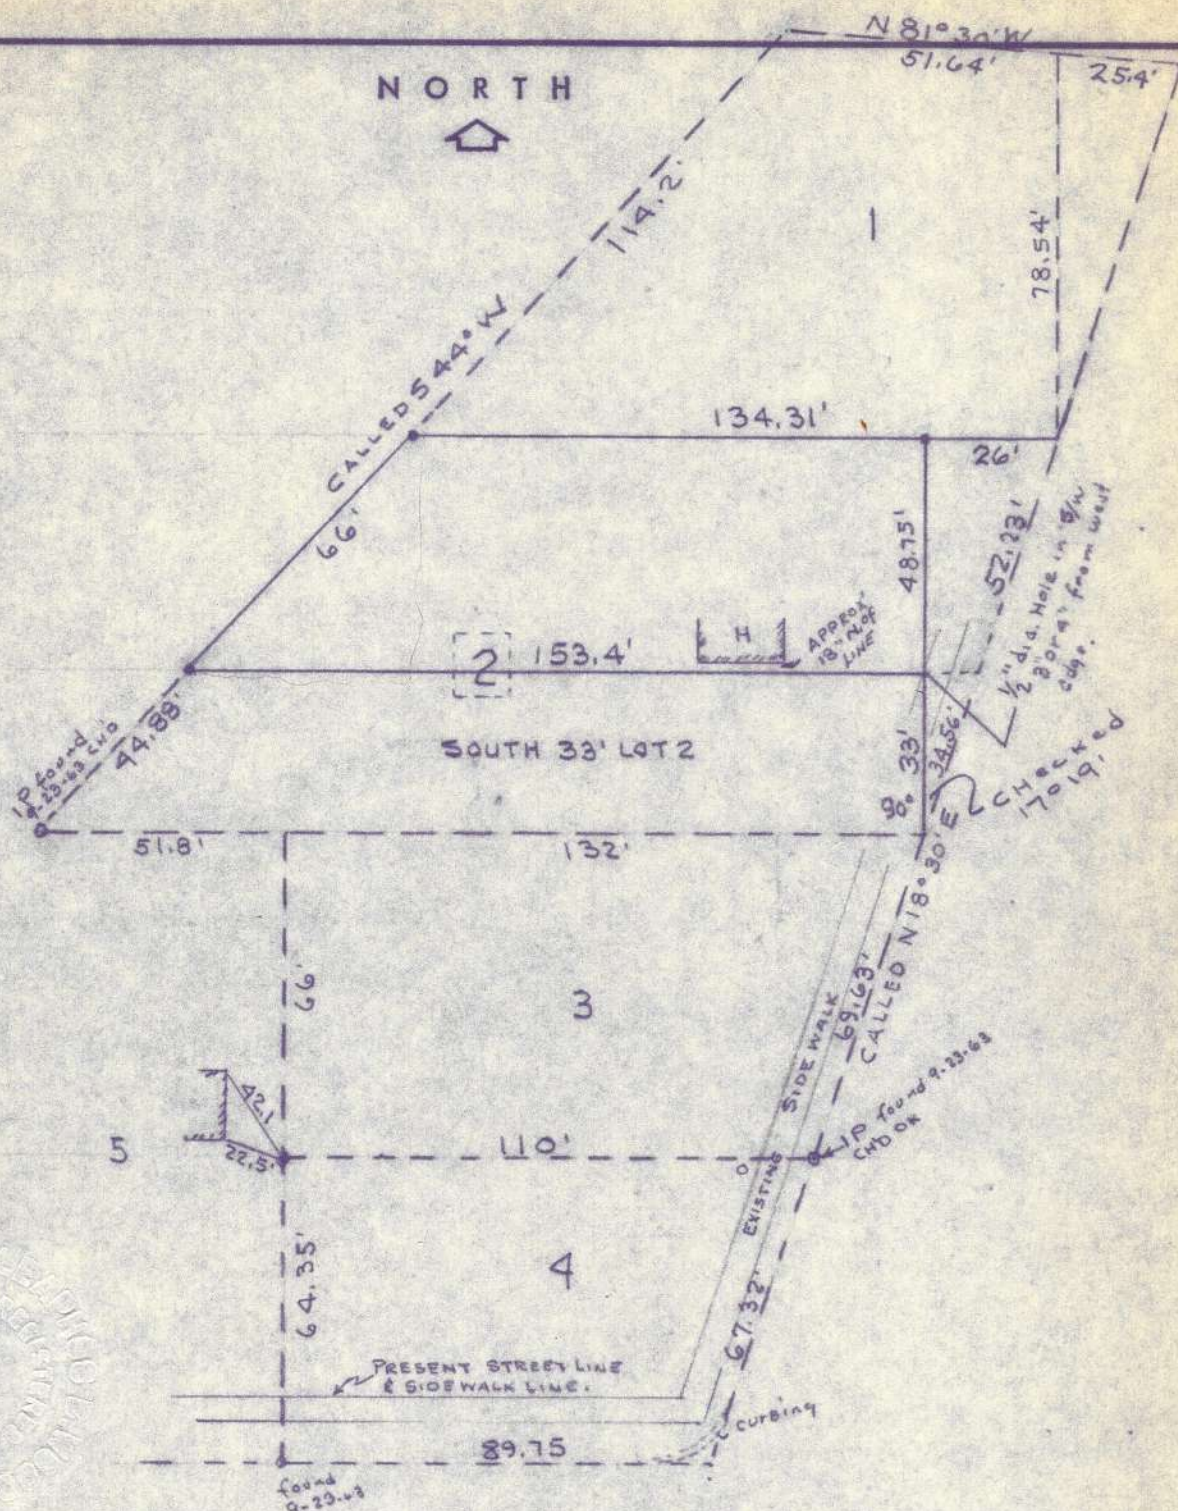

Certificate of Surveyor

I hereby certify that I have surveyed lot # 2 in Poole's Addition to village of Montpelier, Ohio, excluding the south 33 ft thereof. The distances and angles shown hereon are true to the best of my knowledge and in consideration of an error that is existing in the original survey of this Addition.

I further certify that as it is now surveyed there are no encroachments upon this lot. Using certain other measurements as given in the recorded plat the survey pattern would change and several encroachments would be involved, thruout the plat.

I beleive the 7.9 ft to be erroneous.

Dated: Sept 25, 1963

C. B. Wood

 Registered Surveyor No. 4259
 State of Ohio

C. B. WOOD & ASSOCIATES

REGISTERED LAND SURVEYORS
 OHIO, INDIANA, & MICHIGAN
 ANGOLA, INDIANA

NAME: I. S. KANNEL

SURVEY LOC: ALL LOT # 2, EXCEPT S. 33 FT THEREOF, POOLE'S ADD. MONTPELIER, O

SCALE: 1" = 40 FT.

CHECK'D: W

D'W'G NO. 288-63A

DATE: SEPT. 25, 1963

Field Book Ref: 15W, page 39

Drawing Ref: 203-58A; 95-CHR, File # 2.