


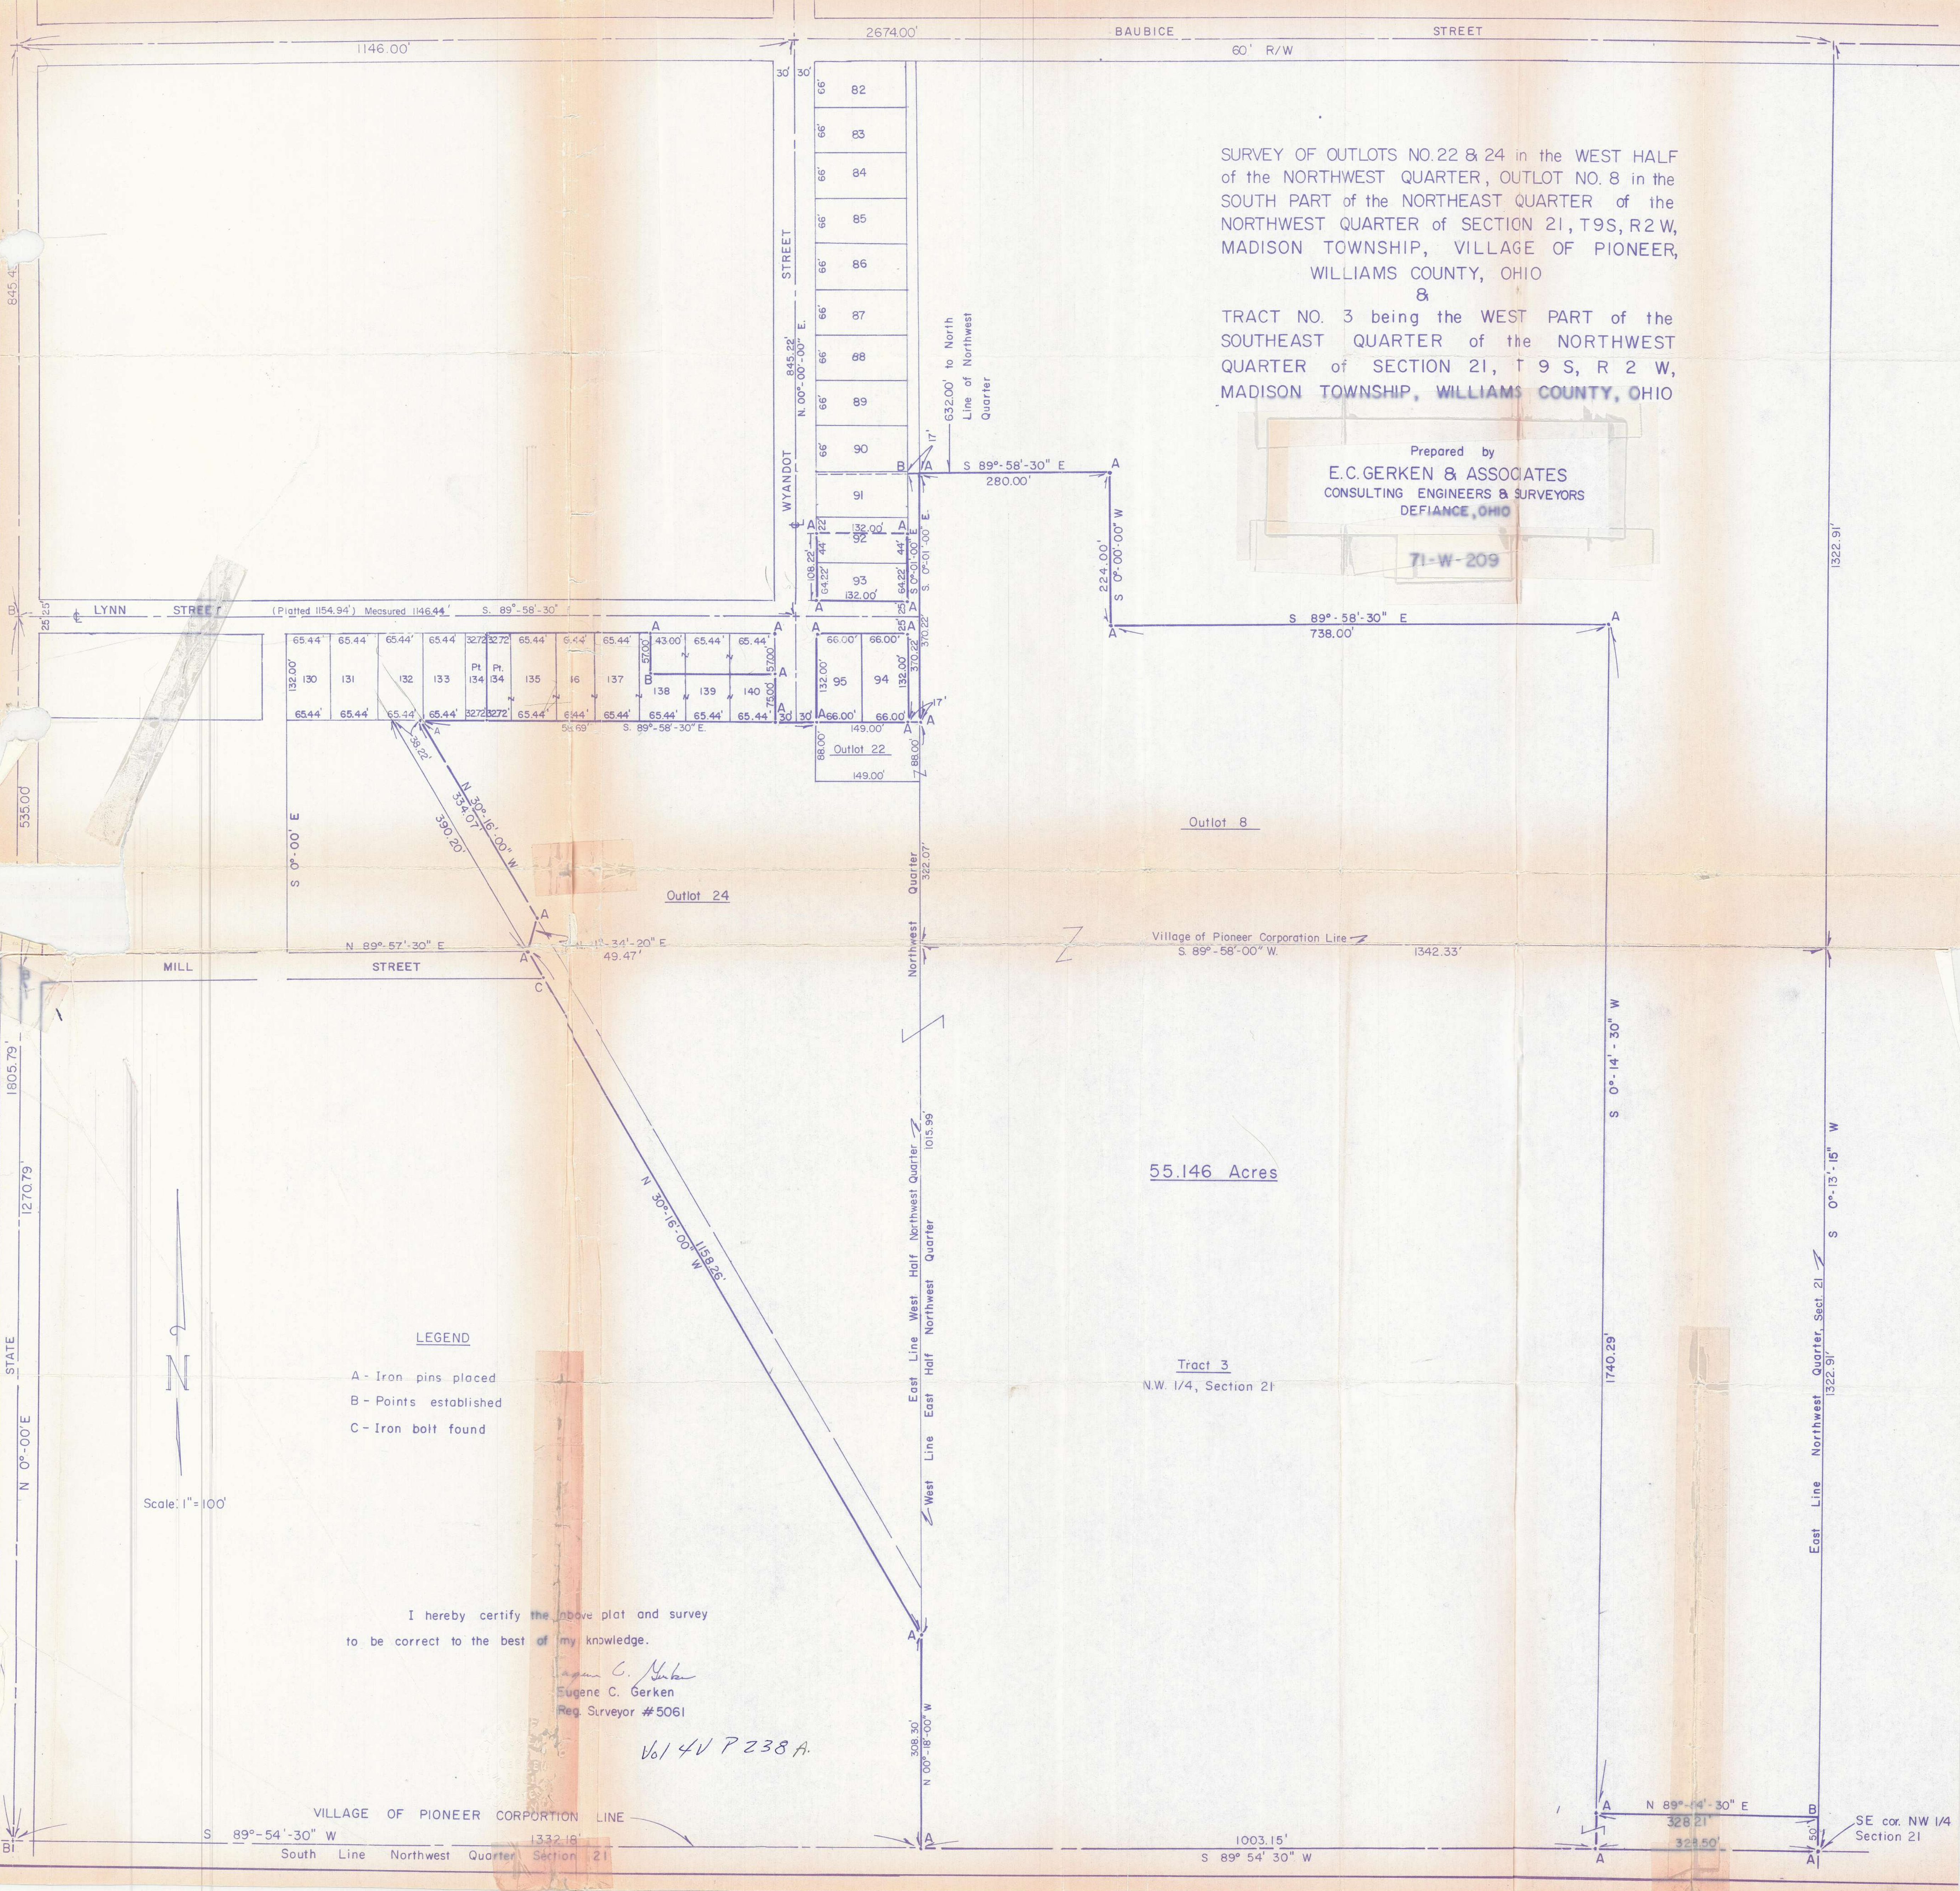

SURVEY OF OUTLOTS NO. 22 & 24 in the WEST HALF of the NORTHWEST QUARTER, OUTLOT NO. 8 in the SOUTH PART of the NORTHEAST QUARTER of the NORTHWEST QUARTER of SECTION 21, T9S, R2W, MADISON TOWNSHIP, VILLAGE OF PIONEER, WILLIAMS COUNTY, OHIO

TRACT NO. 3 being the WEST PART of the SOUTHEAST QUARTER of the NORTHWEST QUARTER of SECTION 21, T 9 S, R 2 W, MADISON TOWNSHIP, WILLIAMS COUNTY, OHIO

Prepared by
E.C. GERKEN & ASSOCIATES
CONSULTING ENGINEERS & SURVEYORS
DEFIANCE, OHIO

71-W-209

55.146 Acres

Tract 3
N.W. 1/4, Section 21

LEGEND

- A - Iron pins placed
- B - Points established
- C - Iron bolt found

Scale: 1" = 100'

I hereby certify the above plat and survey to be correct to the best of my knowledge.

Eugene C. Gerken
Reg. Surveyor #5061

6614V P 238 A.

VILLAGE OF PIONEER CORPORATION LINE
S 89°-54'-30" W 1332.18'
South Line Northwest Quarter Section 21

1003.15'
S 89° 54' 30" W

N 89°-14'-30" E 328.21'
328.50'

SE cor. NW 1/4 Section 21