


PLAT OF SURVEY FOR: ALVIN TROYER
 Being Part of the West half ($\frac{1}{2}$) of the East half ($\frac{1}{2}$)
 of the Southwest quarter ($\frac{1}{4}$) of Section 8, T-7-N,
 R-4-E, Brady Township, Village of West Unity,
 Williams County, Ohio.

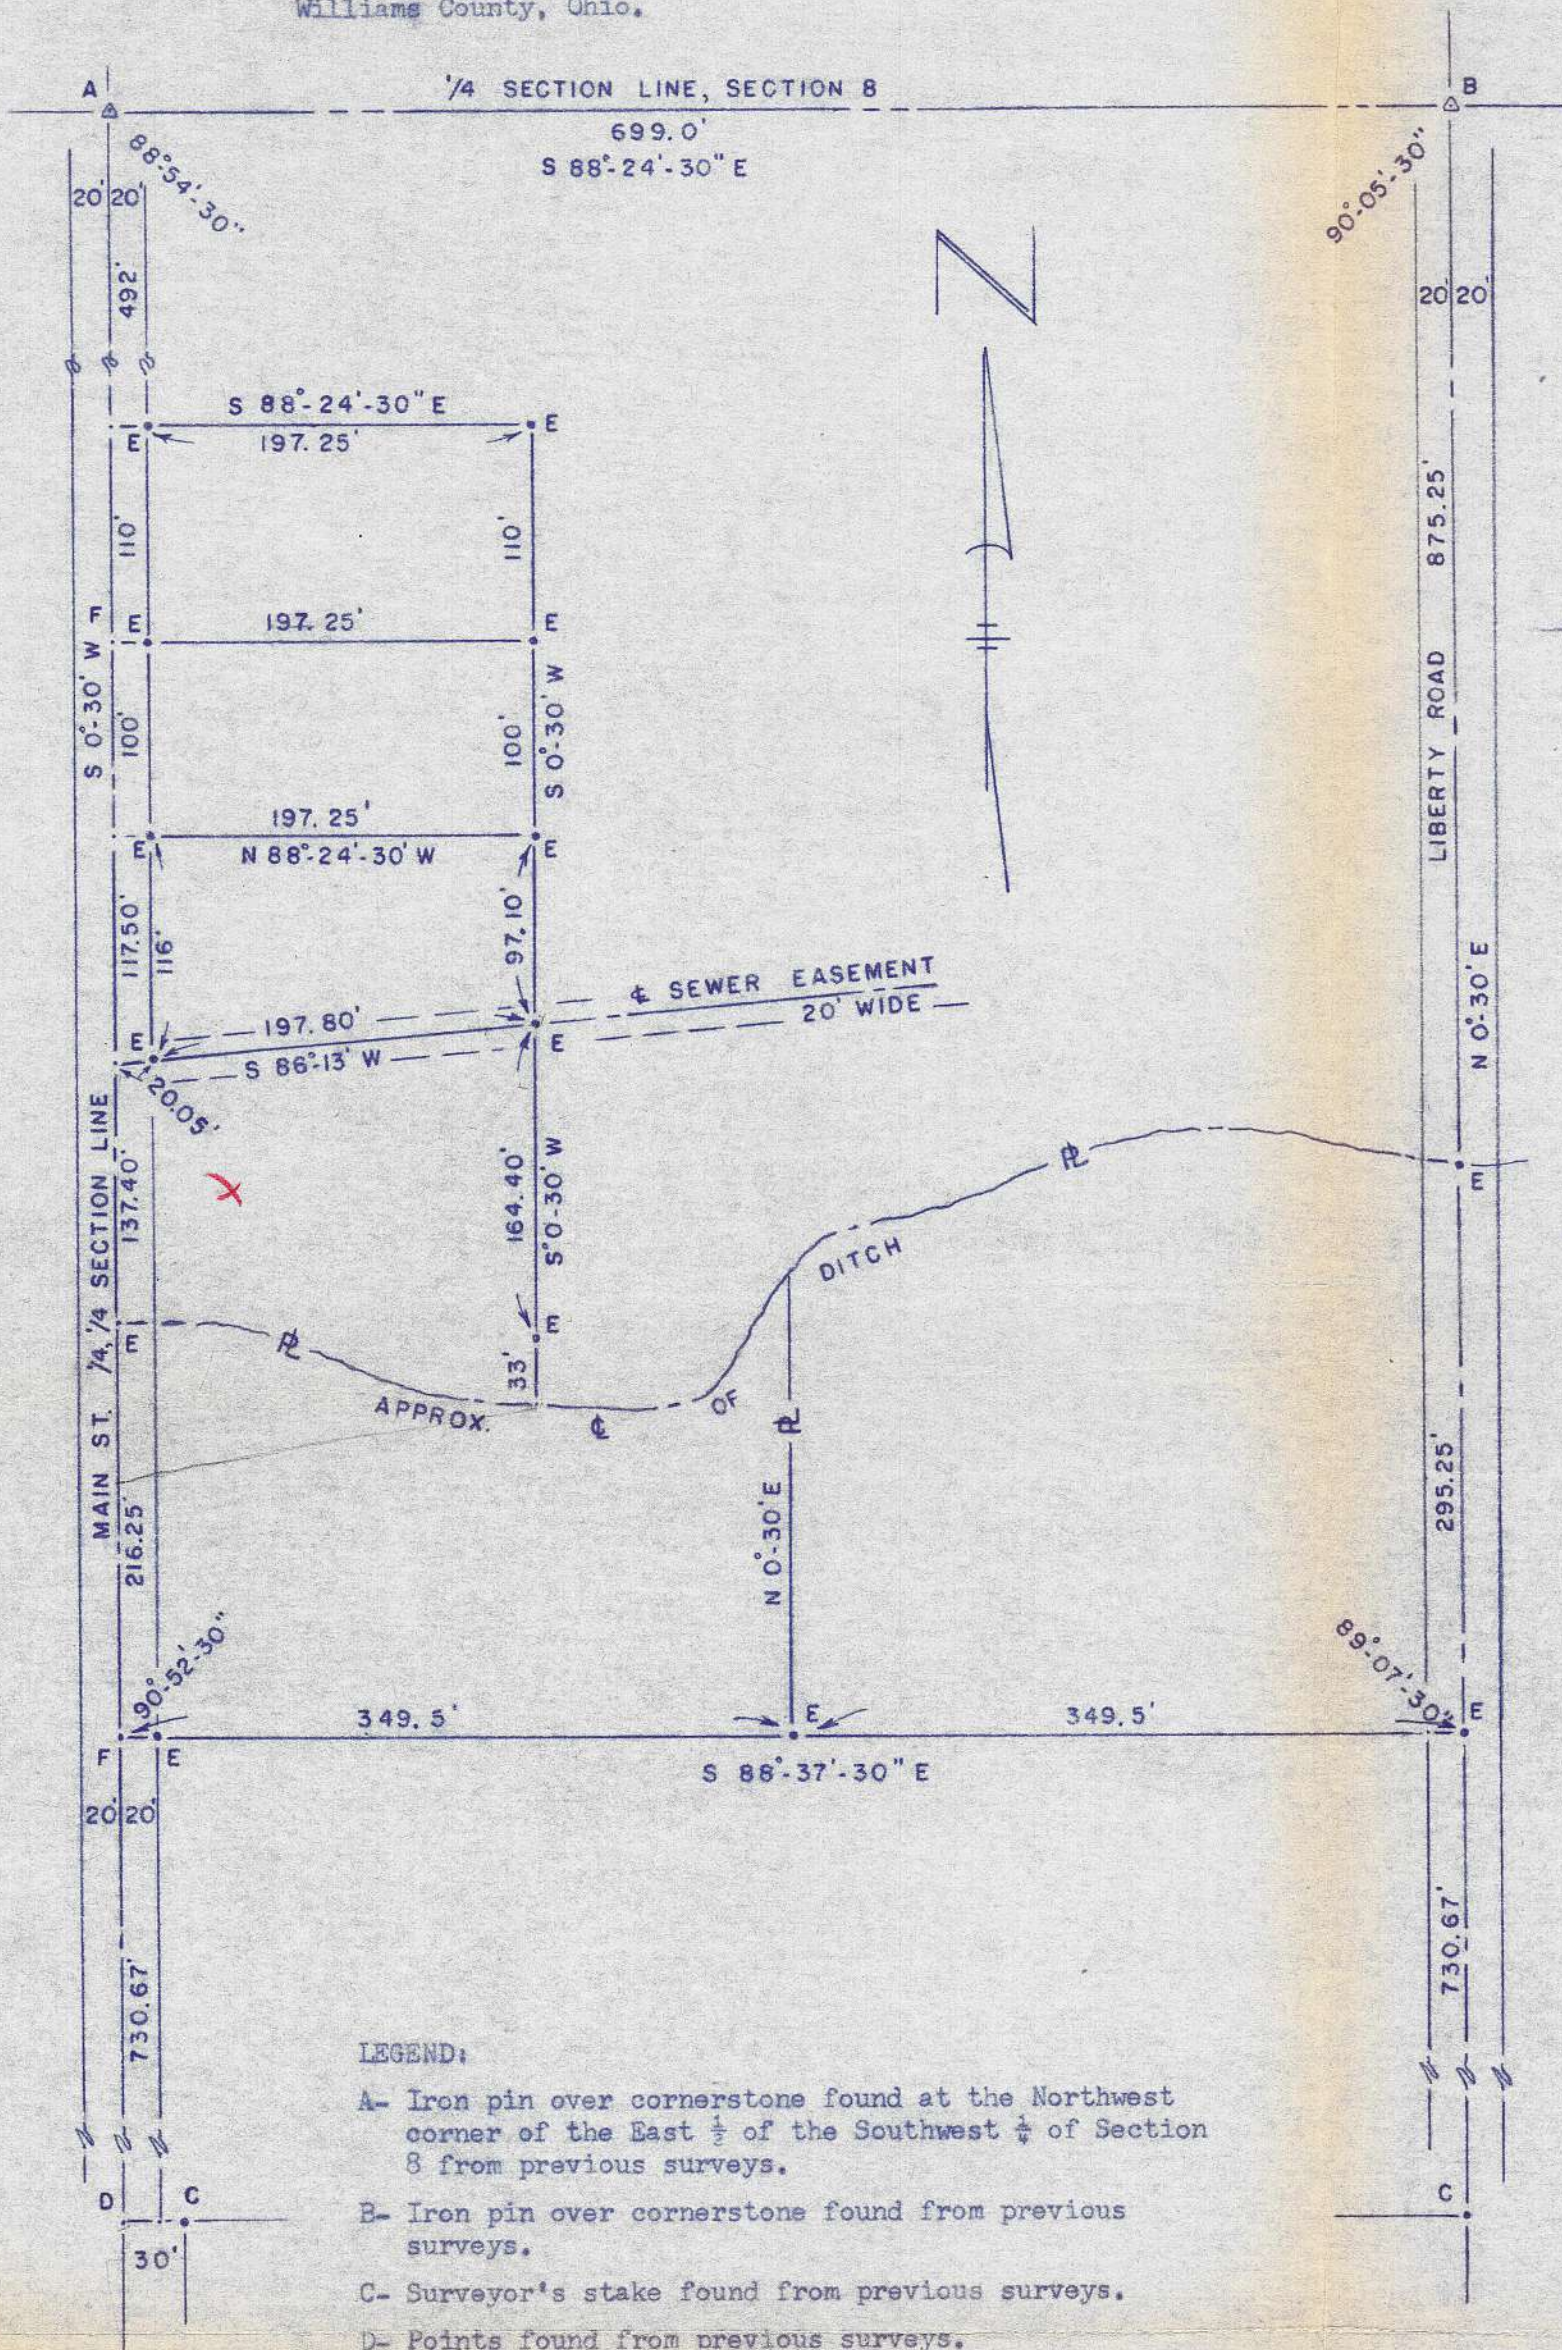

LEGEND:

- A- Iron pin over cornerstone found at the Northwest corner of the East $\frac{1}{2}$ of the Southwest $\frac{1}{4}$ of Section 8 from previous surveys.
- B- Iron pin over cornerstone found from previous surveys.
- C- Surveyor's stake found from previous surveys.
- D- Points found from previous surveys.
- E- 5/8" x 30" iron pin placed this survey.
- F- Nail & shinner placed this survey.

SCALE 1" = 100'

I hereby certify this survey and notes to be correct to the best of my knowledge.

Paul J. Westhoven

Paul J. Westhoven Reg. Surveyor #5602
 December 15, 1970.

4V-245