

PLAT OF SURVEY


SW 1/4 SEC 35 CENTER TWP
WILLIAMS CENTRE, WILLIAMS CO., O.

- ▲ MONUMENT FOUND
- △ MONUMENT PLACED
- IRON PIN FOUND
- " PLACED

FOUND
RR SPIKE AT
E OF BRYAN ST

N

SCALE 1"=60'

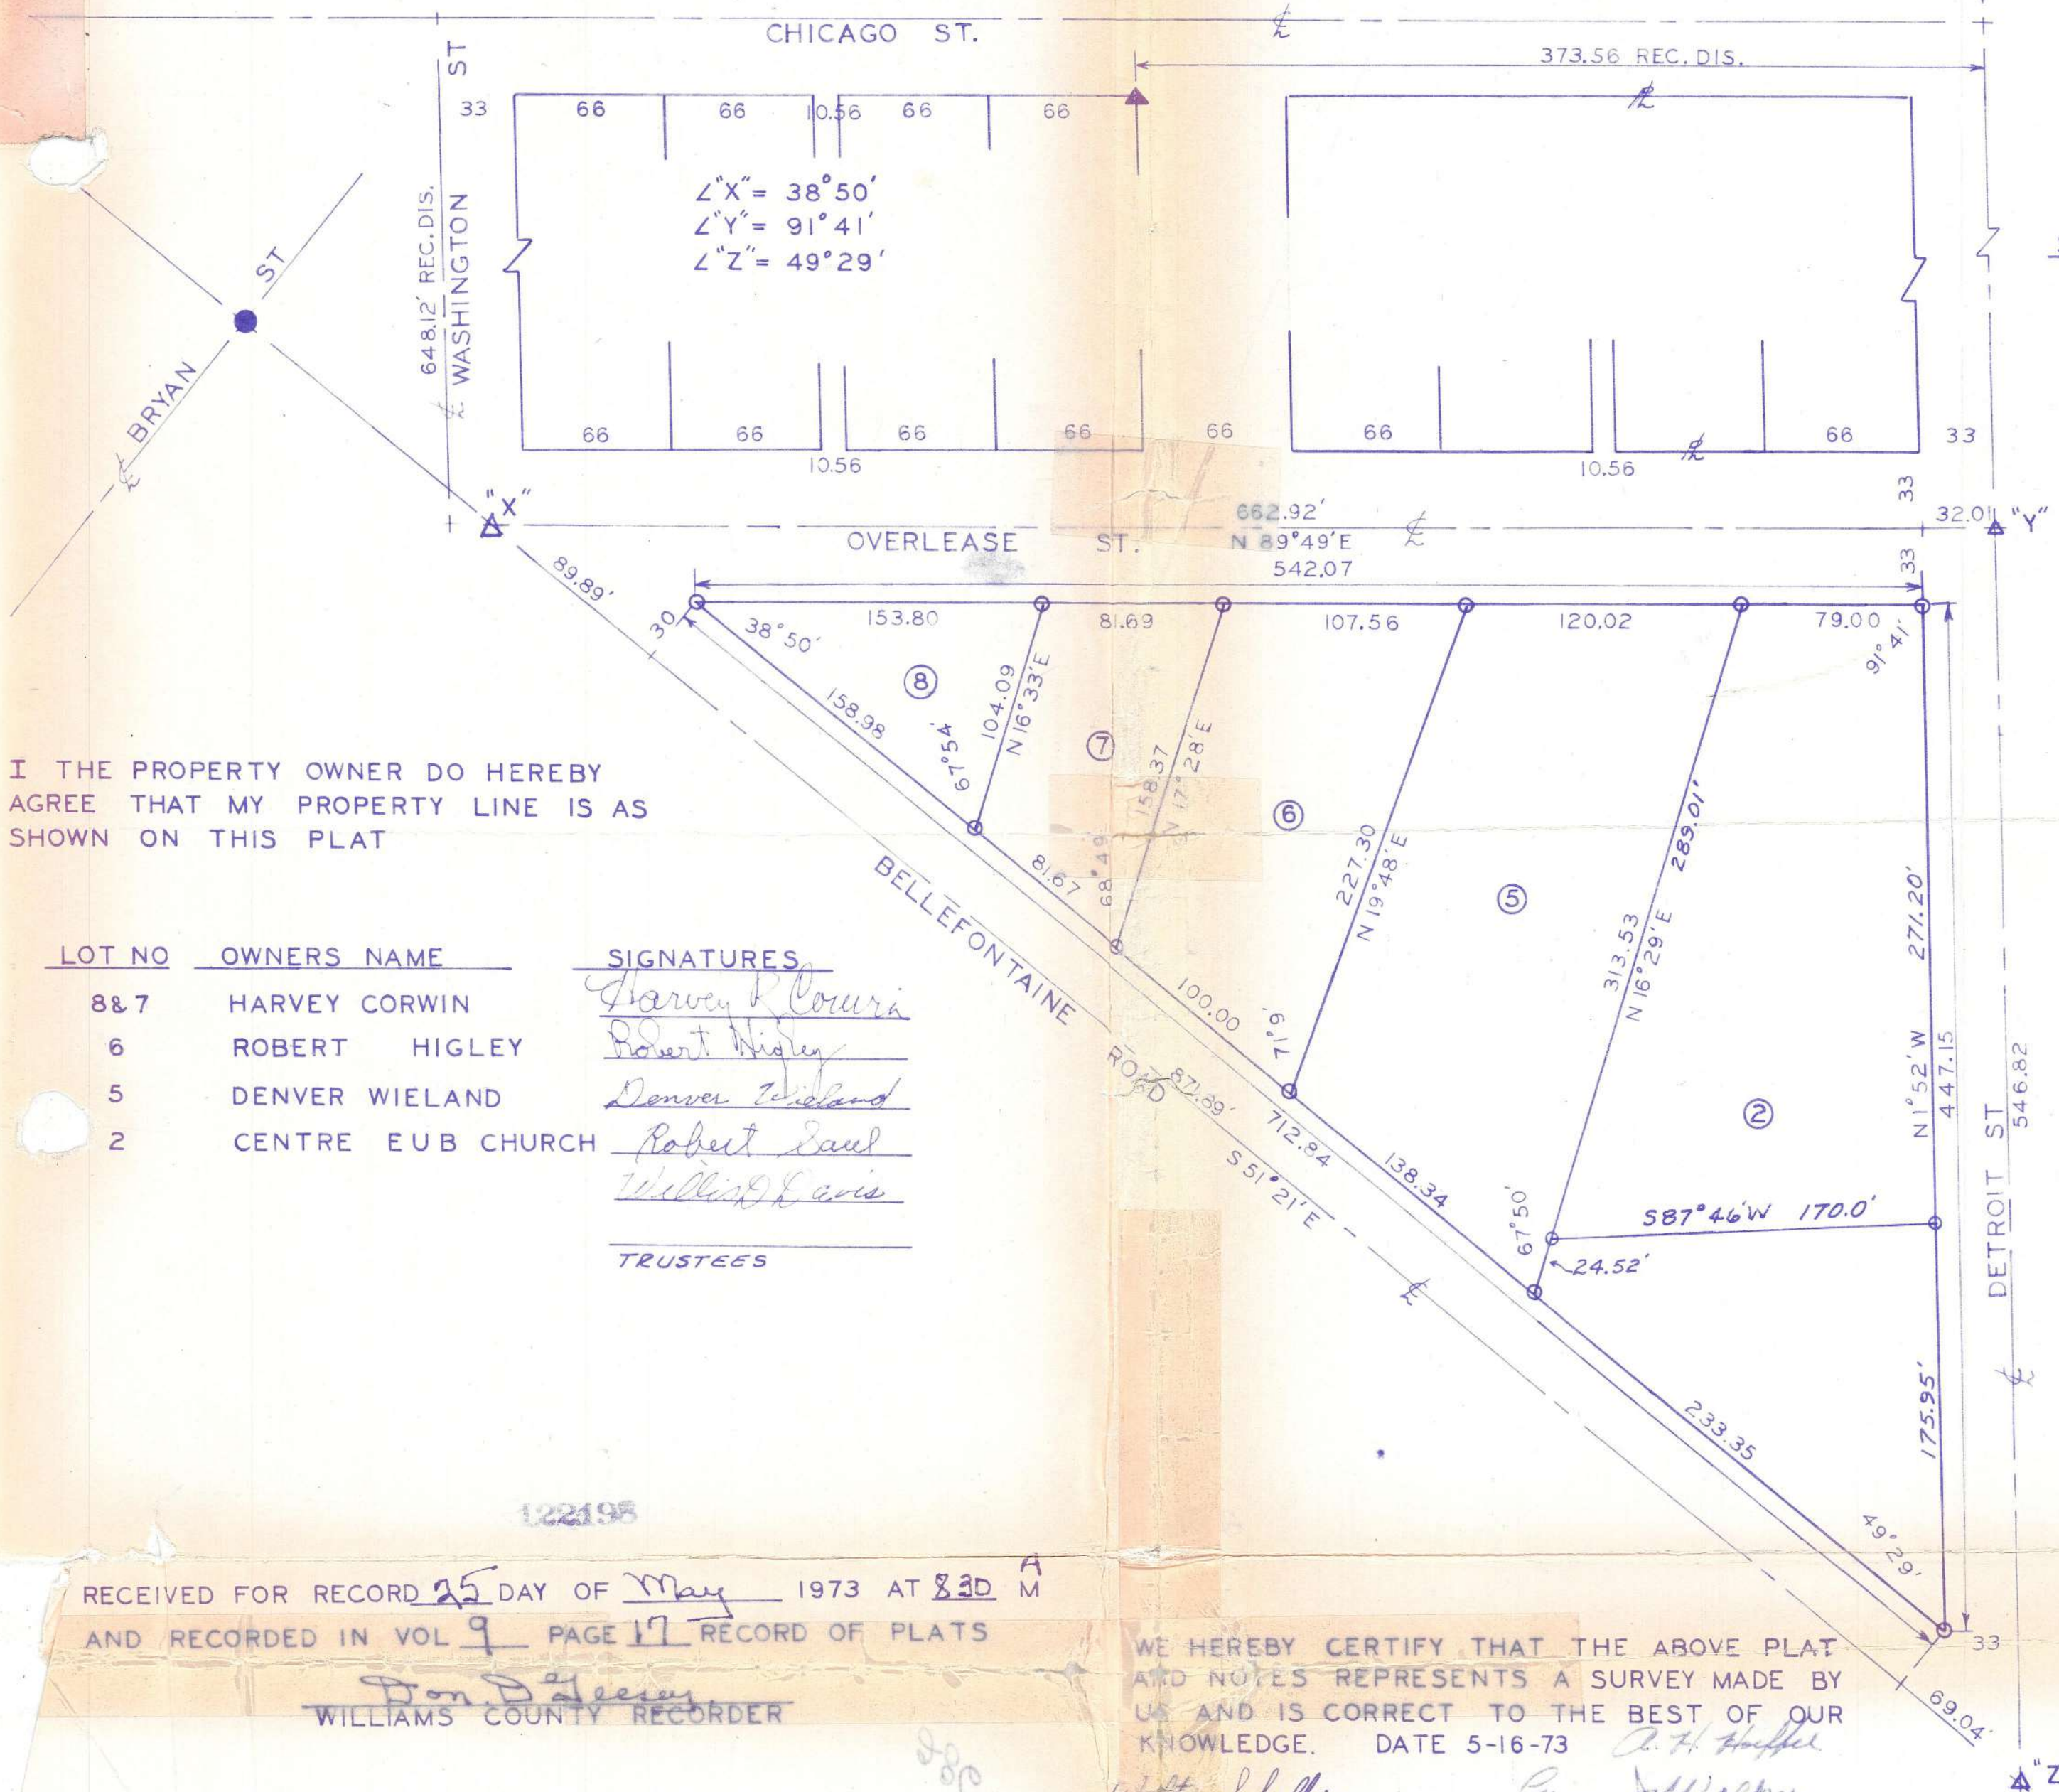

I THE PROPERTY OWNER DO HEREBY
AGREE THAT MY PROPERTY LINE IS AS
SHOWN ON THIS PLAT

LOT NO	OWNERS NAME	SIGNATURES
8 & 7	HARVEY CORWIN	<i>Harvey Corwin</i>
6	ROBERT HIGLEY	<i>Robert Higley</i>
5	DENVER WIELAND	<i>Denver Wieland</i>
2	CENTRE EUB CHURCH	<i>Robert Saul</i> <i>Willis D. Davis</i>
		TRUSTEES

RECEIVED FOR RECORD 25 DAY OF May 1973 AT 8:30 A M
AND RECORDED IN VOL 9 PAGE 17 RECORD OF PLATS

Don D. Gleser
WILLIAMS COUNTY RECORDER

4V-286

WE HEREBY CERTIFY THAT THE ABOVE PLAT
AND NOTES REPRESENTS A SURVEY MADE BY
US AND IS CORRECT TO THE BEST OF OUR
KNOWLEDGE. DATE 5-16-73 *A. H. Huffer*

Walter Schelling *Lynn J. Walker*
VALTER SCHELLING R. SUR. LYNN J WALKER R. SUR #3288
#5770

RECORDED IN VOL 4V PAGE 286 RECORD OF
SURVEYS, OFFICE OF COUNTY ENGINEER.
SOUTH ST

FOUND IRON PIN AT E BRYAN ST.

1320.0' to Sec. Cor.
Reference Survey Vol. 2, Pg. 29