


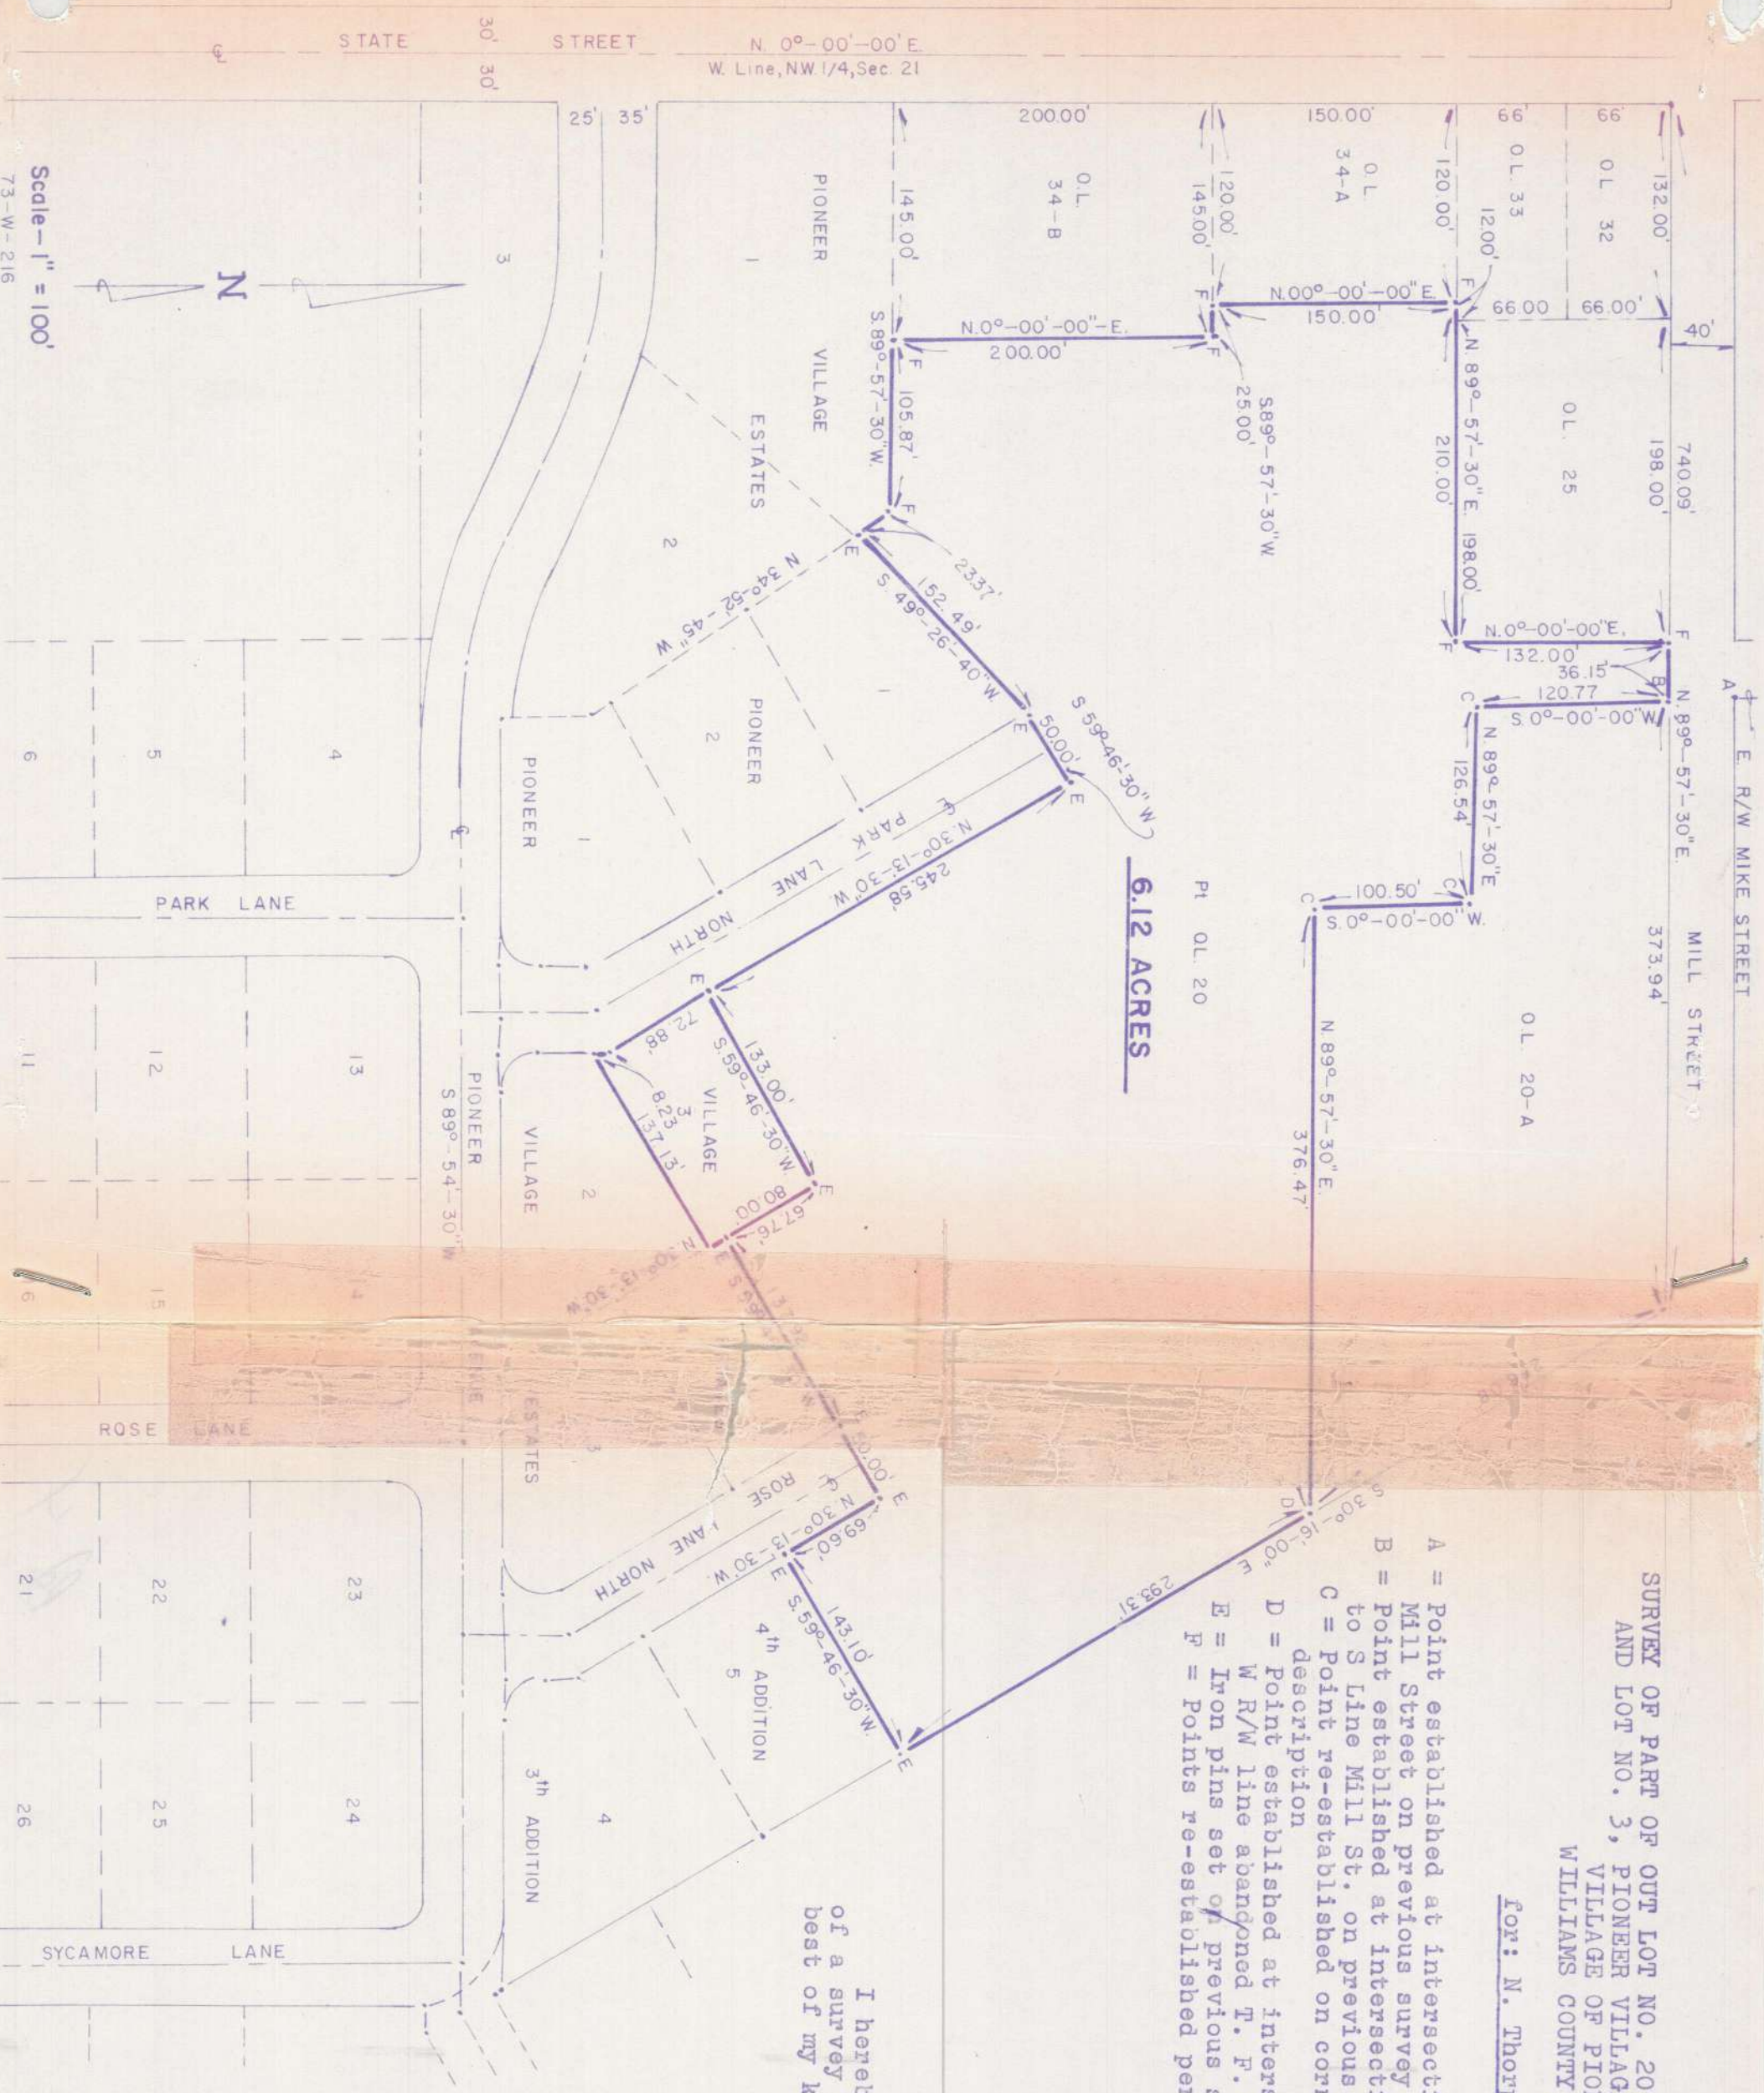

SURVEY OF PART OF OUT LOT NO. 20, AUDITORS PLAT OF PIONEER AND LOT NO. 3, PIONEER VILLAGE ESTATES 4th ADDITION VILLAGE OF PIONEER, WILLIAMS COUNTY, OHIO

for: N. Thorp

- A = Point established at intersection of W. Line Mike St. and N Line Mill Street on previous survey
- B = Point established at intersection of W Line Mike St. extended S to S Line Mill St. on previous survey.
- C = Point re-established on corners of Out Lot 20-A per deed description
- D = Point established at intersection of S Line Out Lot 20 & W R/W line abandoned T. F. & W. R.R.
- E = Iron pins set of previous survey
- F = Points re-established per recorded deed descriptions

I hereby certify this to be a true copy of a survey made by me and to be true to the best of my knowledge.

Robert B. Ernberger
Reg. Surveyor # 5520

Vol. 1. 13-14