


PLAT & SURVEY
 For David Donaldson
 Known as the E. 80' of Lot 23, Lots 24, 25, 26, 27, 28
 29, 30 and the W. 15.0' of Lot 60, Lots 61, 62, 63, 64
 65, 66, 67, and 68 of Paradise Park in the
 Village of Montpelier, Wms. Co. Ohio

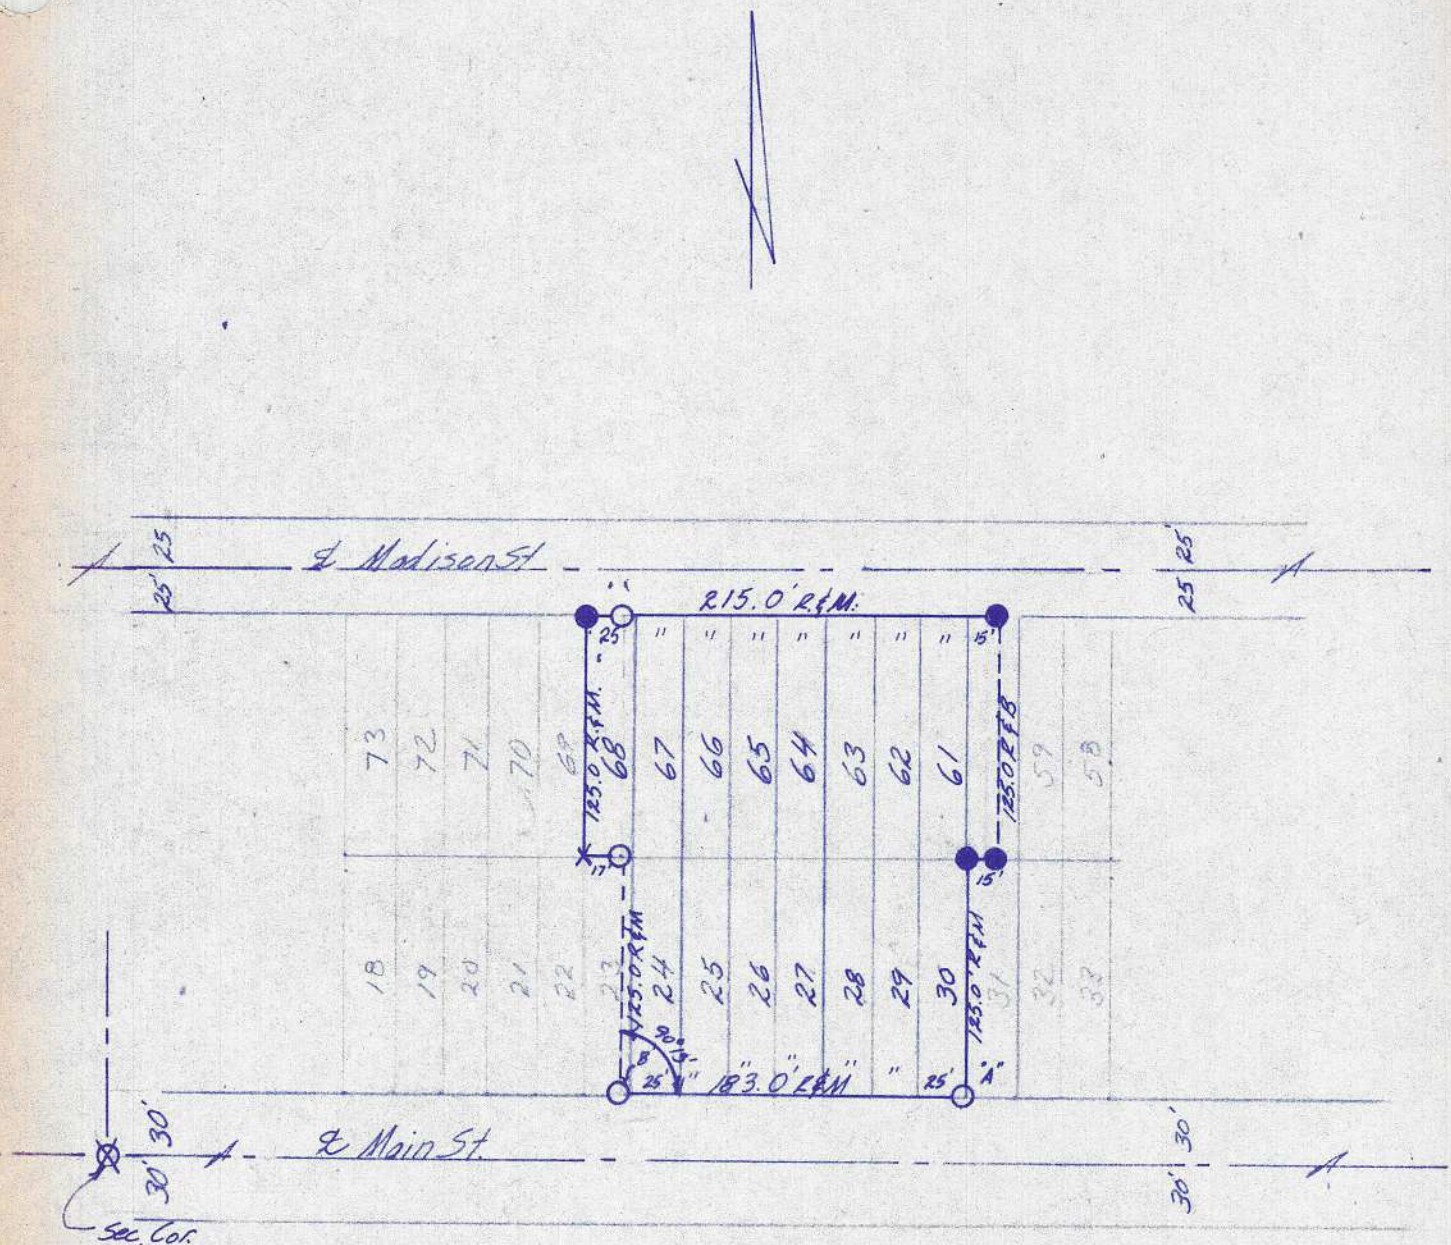

- ⊗ Found Mobar Mon
- Found Iron Pins
- Placed Iron Pins
- X Chiseld X in Conc.
- "A" Iron pipe 0.10 South of true Line

Ref Surveys Vol 4V Pg. 204 and April 1960

I hereby certify that this plat represents a survey made by me and that it is correct to the best of my knowledge and belief.

Walter Schelling
 Reg Surveyor #5870

Recorded in Vol. 5V page 15 Survey Records
 Office of Wms. County Engineer, Bryan, Ohio.