


PLAT & SURVEY
 For Willmac Inc
 Located in the NE 1/4 Sec 7 T-7-N R-4-E
 Brady Twp. Known as Part of Ok 20 and
 Shorts 2nd Add to the Village of
 West Unity Ohio

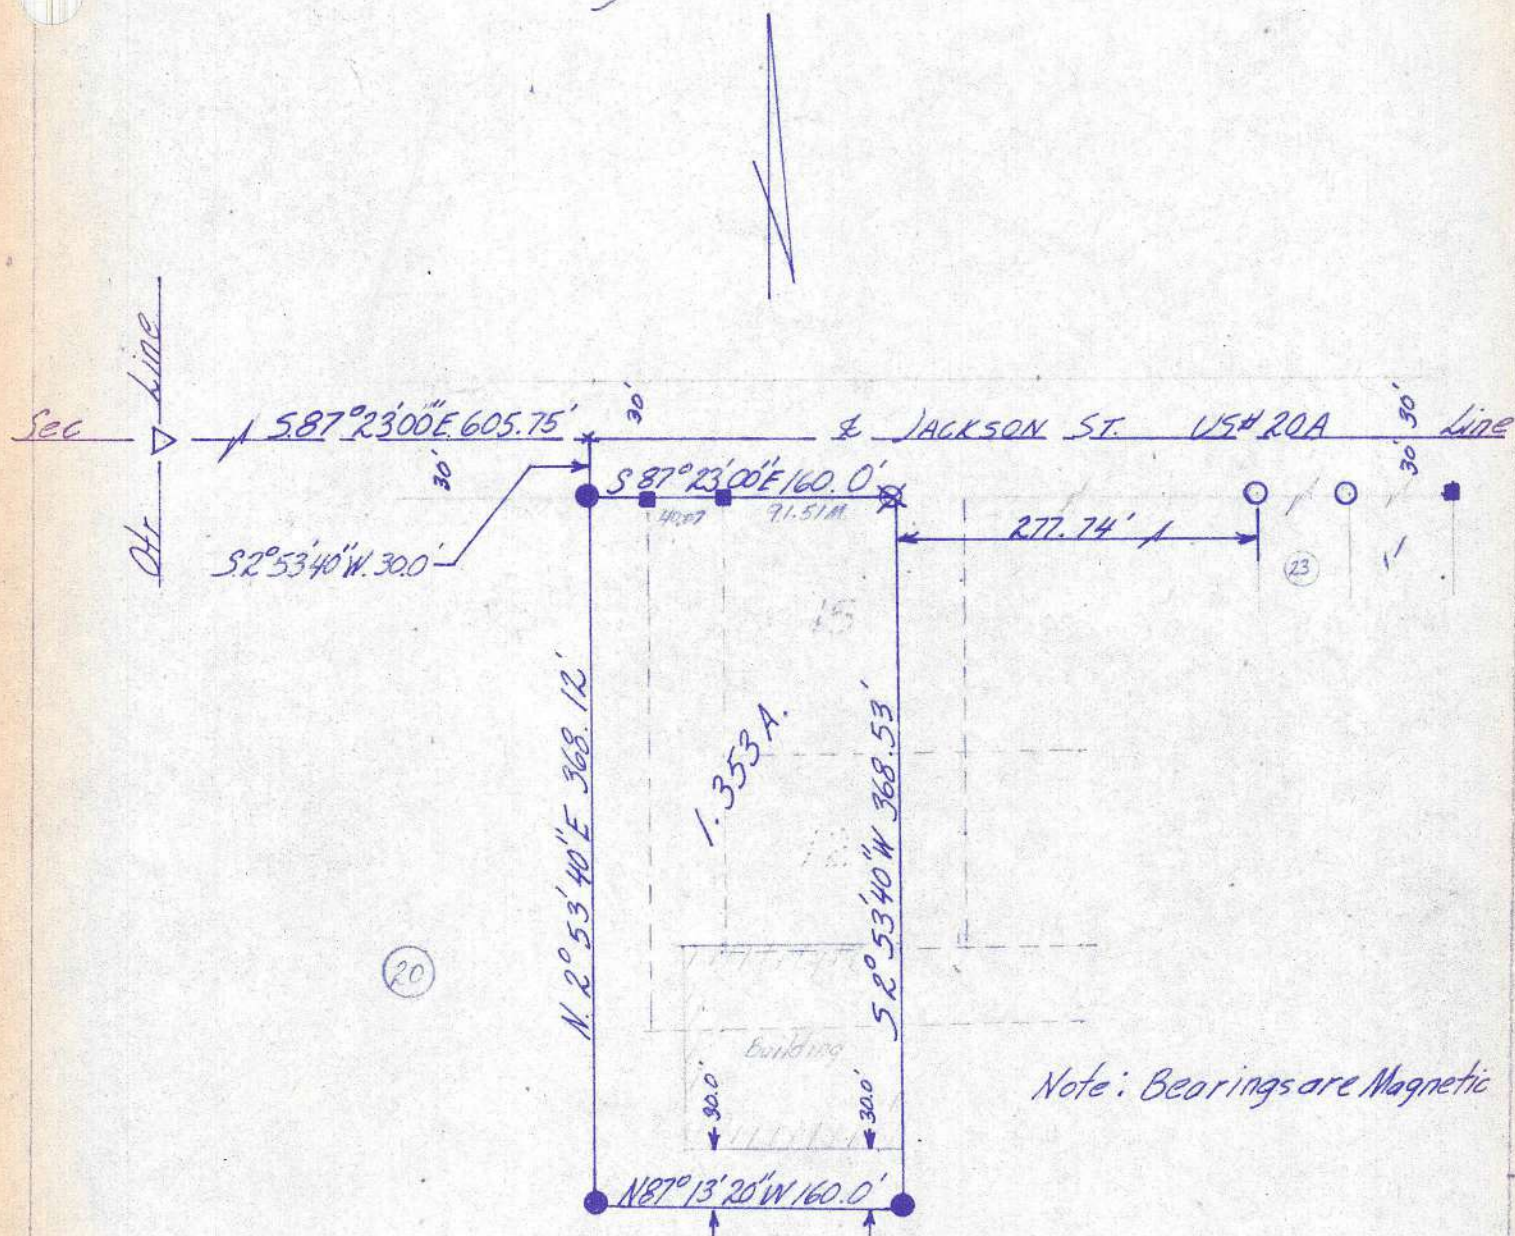

- ▷ Found 3/4" Iron Pipe (SHP)
- Found Iron Pipe
- Found Conc Mon
- Placed Iron Pins
- ⊗ Placed EE Spk x in top.

I hereby certify that this plat represents a survey made by me and that it is correct to the best of my knowledge and belief.

Recorded in Vol. 5V page 18 Survey Records
 Office of Wms. County Engineer, Bryan, Ohio.

Walter Schelling
 Reg. Surveyor #5570

120 - 74

Dec 20 - 74

Scale 1" = 100.0'