


PLAT OF SURVEY

SURVEY OF LOT # 38 IN BOONE, TRESSLERS, AND CHAMBERLIN'S FIRST
ADDITION TO THE VILLAGE OF MONTEPEILER, WILLIAMS COUNTY, OHIO.

LEGEND:

A - RAILROAD SPIKES FOUND
C - IRON PIN FOUND.
B - IRON PIPE FOUND.
D - CONCRETE MONUMENT FOUND.
E - IRON PINS PLACED THIS SURVEY.
DWG. NO. D-74403-1
APRIL 24, 1974
SCALE 1" = 60'

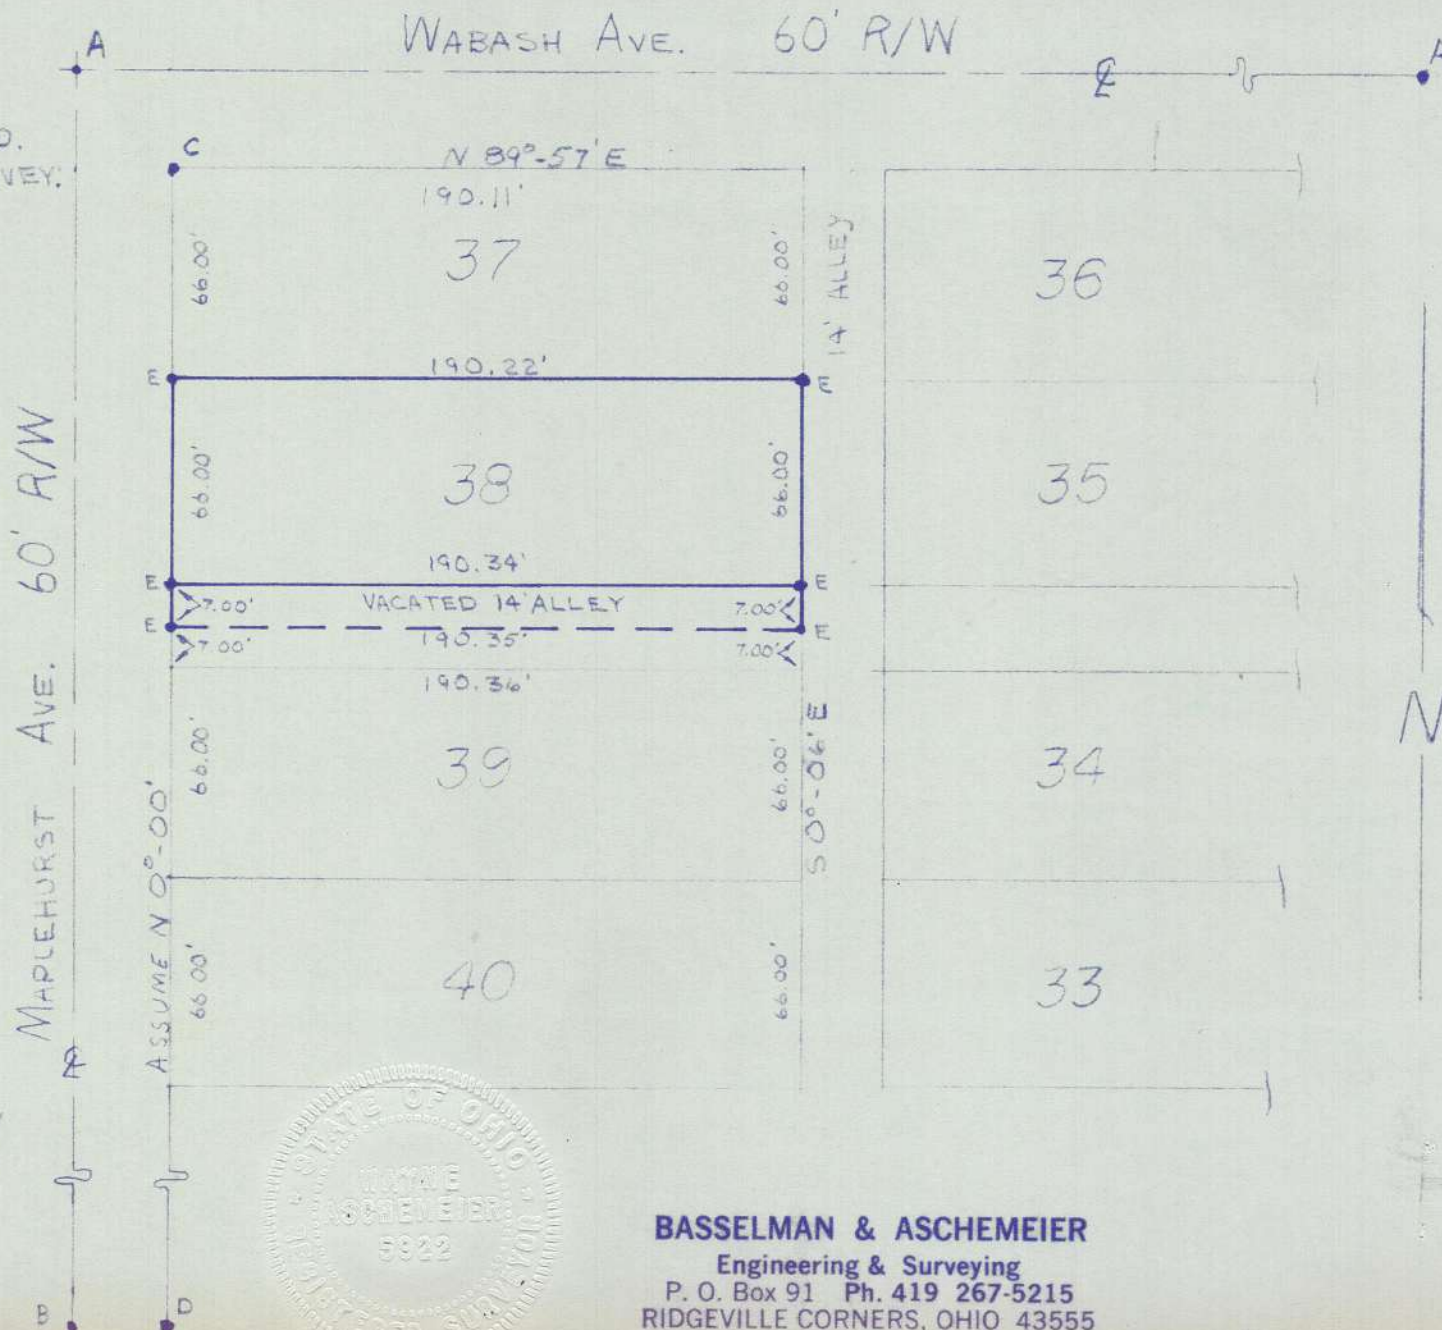

I HEREBY CERTIFY THIS SURVEY
TO BE CORRECT AND TRUE TO THE
BEST OF MY KNOWLEDGE.

Wayne Aschemeier

WAYNE ASCHEMEIER RLS 5922
REGISTERED LAND SURVEYOR



BASSELMAN & ASCHEMEIER
Engineering & Surveying
P. O. Box 91 Ph. 419 267-5215
RIDGEVILLE CORNERS, OHIO 43555

15V-21