


PLAT OF SURVEY

SURVEY OF THE WEST THREE-FORTHS ($\frac{3}{4}$) OF LOT #1 AND LOT #2
IN THE ORIGINAL TOWN PLAT TO THE VILLAGE OF WEST UNITY, WILLIAMS COUNTY, OHIO.

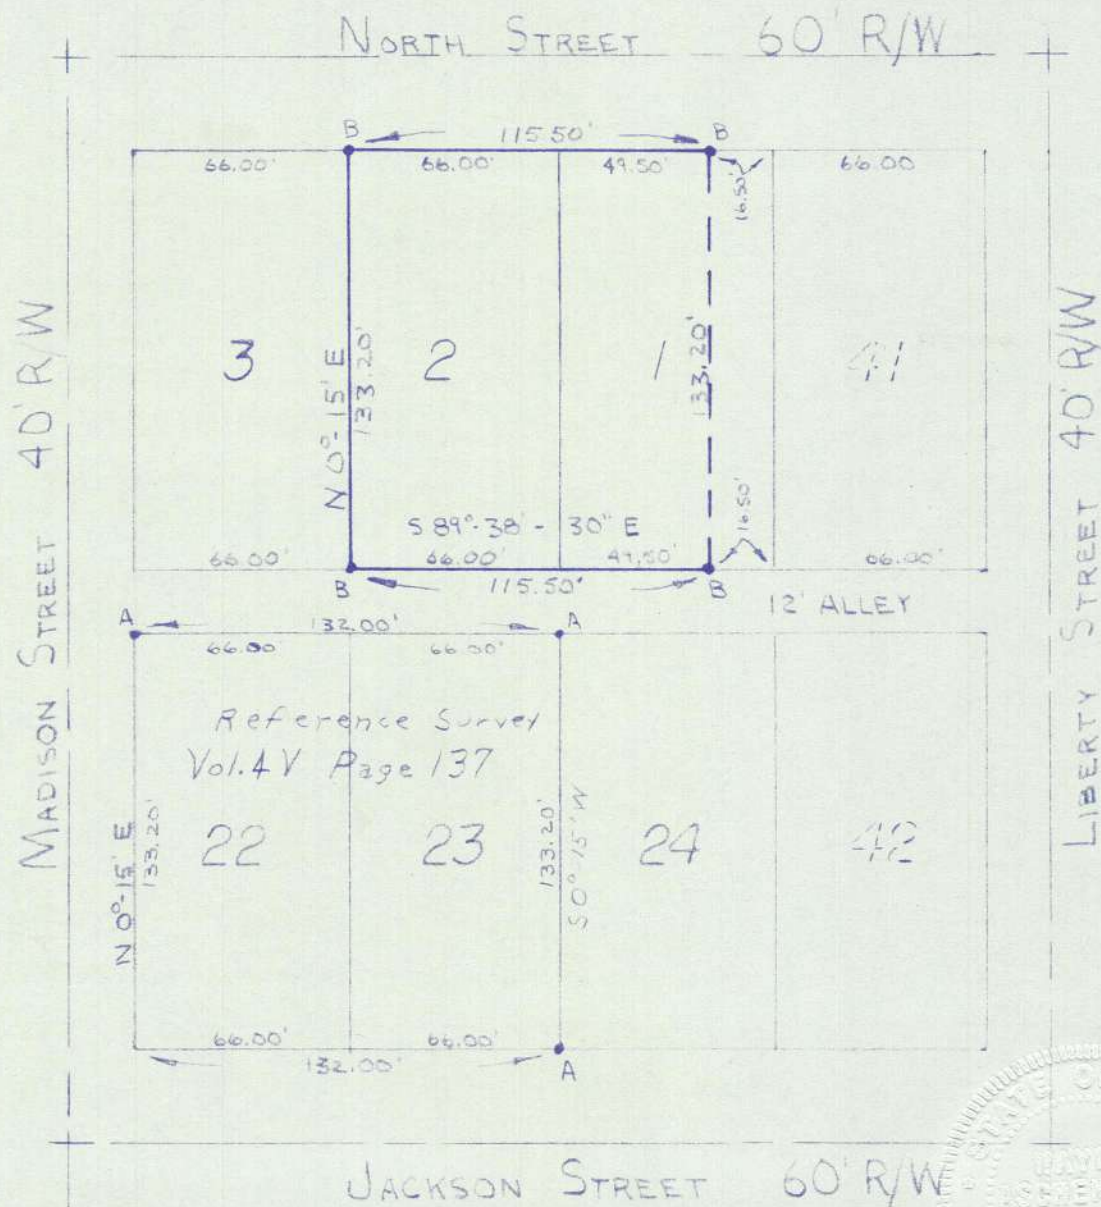

LEGEND:

A - FOUND METAL SURVEYOR'S STAKE
FROM PREVIOUS SURVEY.

B - IRON PINS PLACED THIS SURVEY.

SCALE: 1" = 60'

DWG. NO. D-74402-1

APRIL 24, 1974

I HEREBY CERTIFY THIS SURVEY TO
BE CORRECT AND TRUE TO THE
BEST OF MY KNOWLEDGE.

Wayne Aschemeier
WAYNE ASCHEMEIER R.L.S. 592
REGISTERED LAND SURVEYOR

BASSELMAN & ASCHEMEIER

Engineering & Surveying

P. O. Box 91 Ph. 419 267-5215

RIDGEVILLE CORNERS, OHIO 43555

SV-22