



PLAT & SURVEY
 For Colonial Mtg. Co Fort Wayne Indiana
 Known as Lot 1 & 2 Chandler's Add
 to the Village of West Unity Ohio
 Gantor Preston Posey Grantee Thomas A. Royal

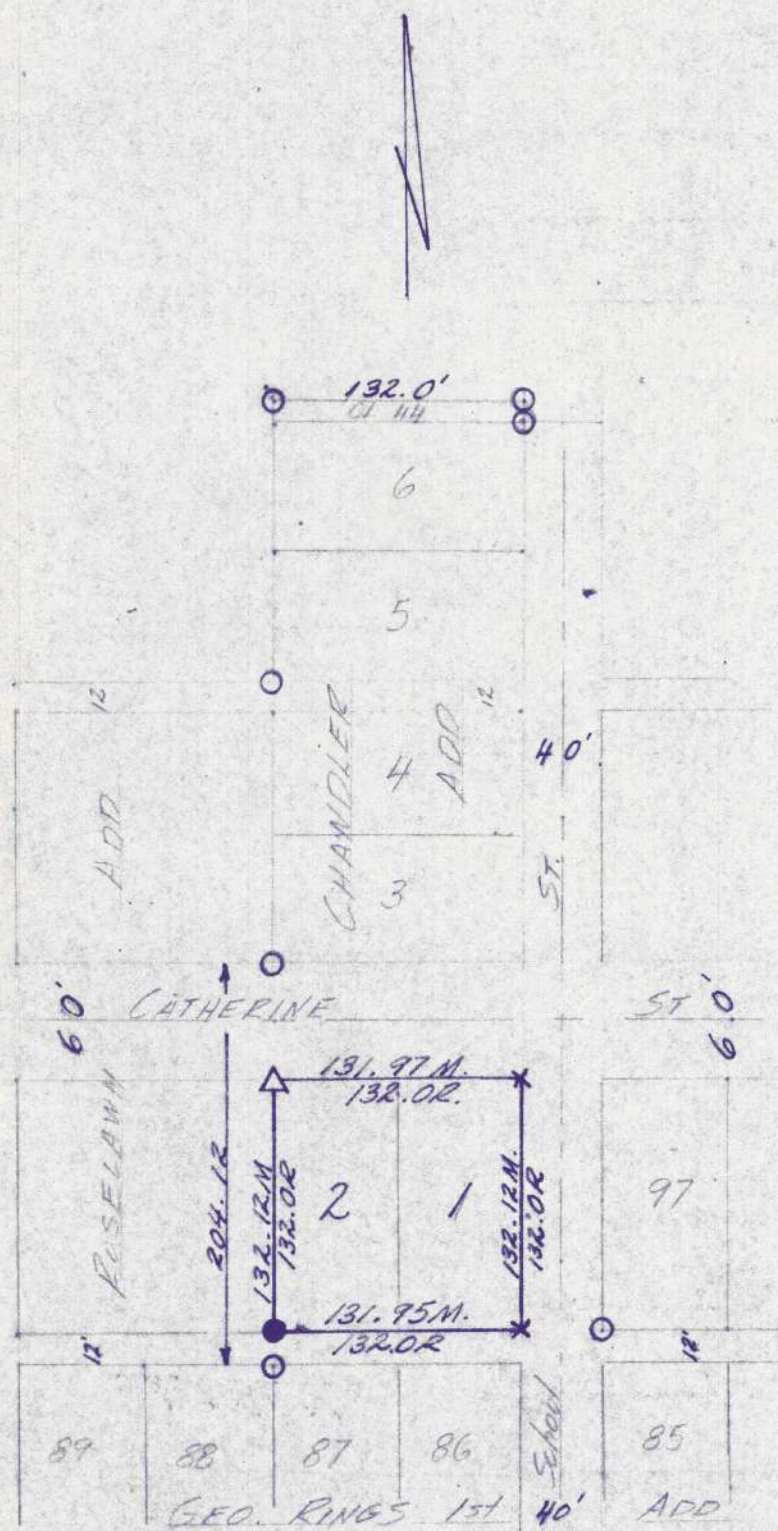

- △ Found Stone & Brick
- Found Iron Pin
- Placed Iron Pin
- x Chisled x in Sidewalk

Ref. Survey Vol. 4V Pg. 256

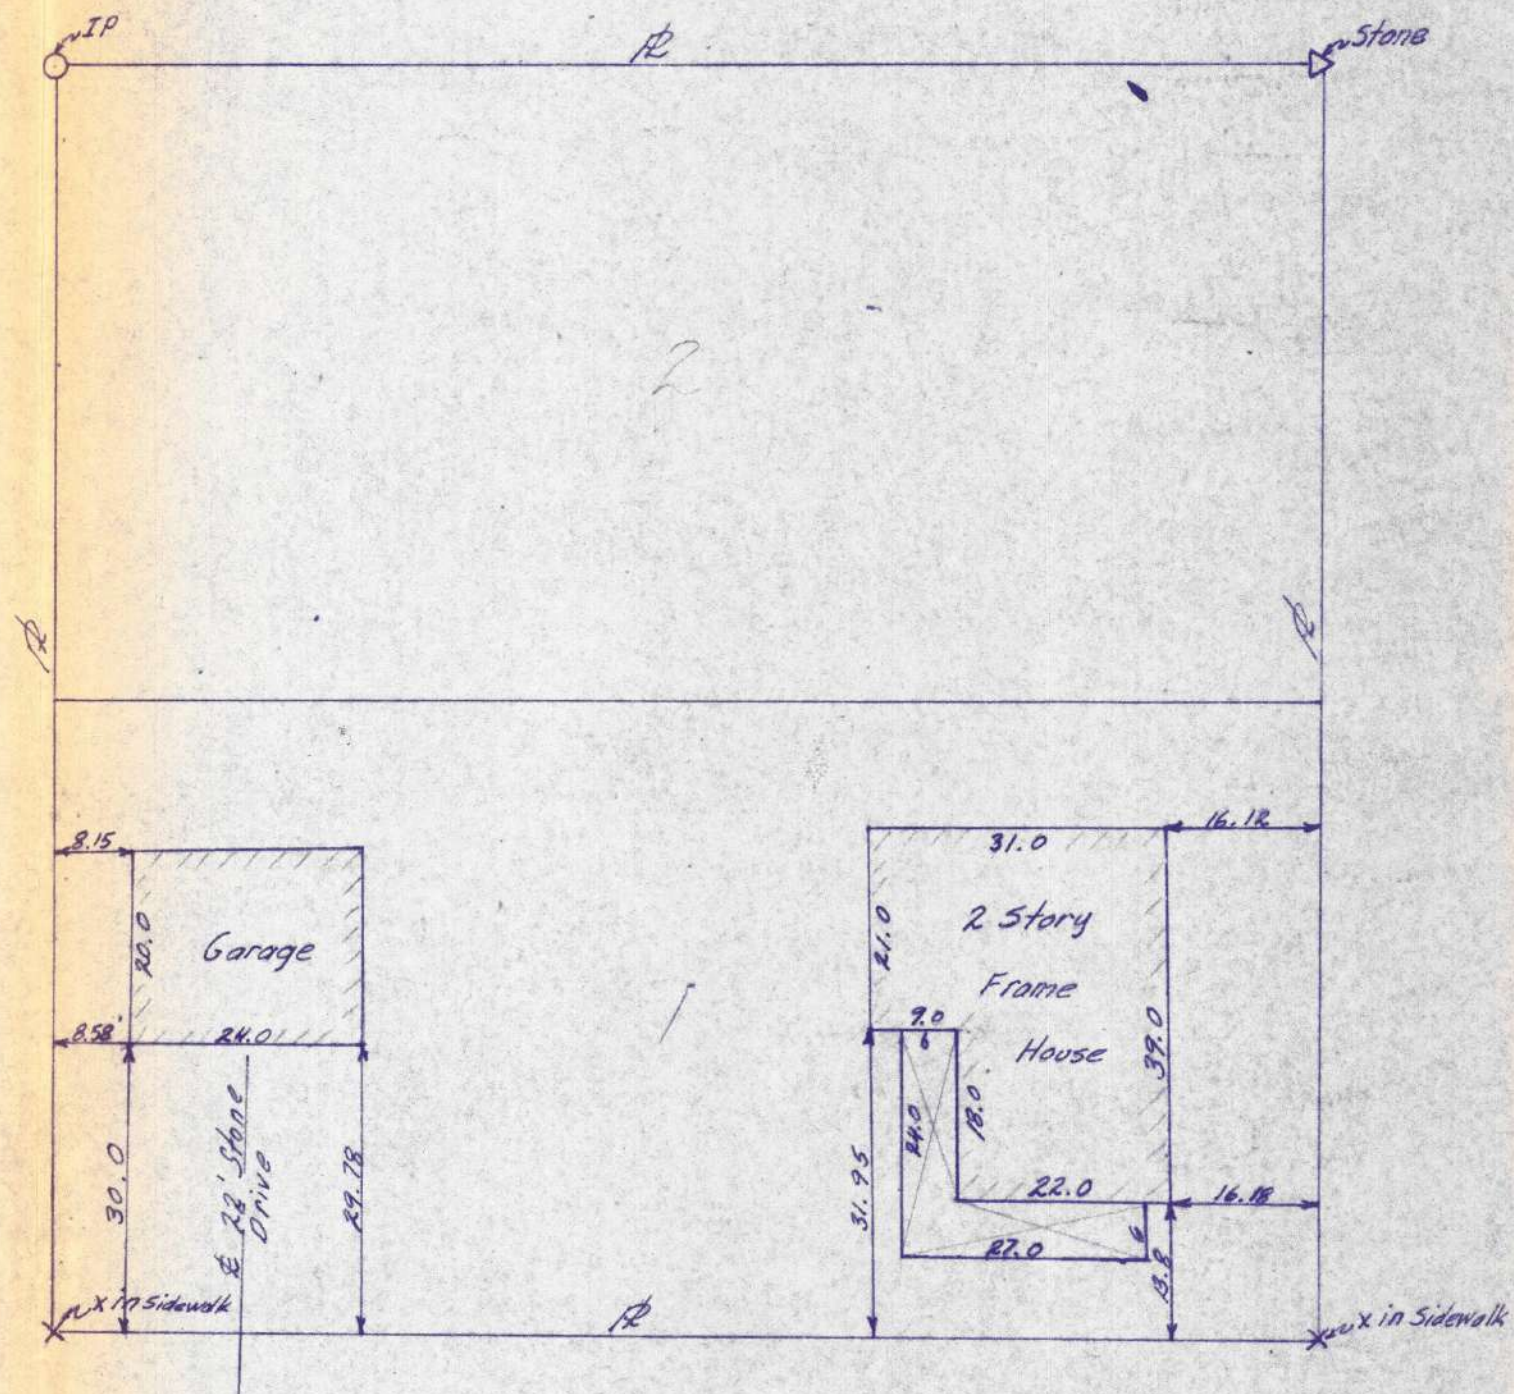

Scale 1" = 20.0'

I hereby certify that this plat represents a survey made by me and that it is correct to the best of my knowledge and belief.

Walter Schelling
 Reg. Surveyor # 5570

Recorded in Volume 5V page 29 Survey Records
 Office of Wms. County Engineer, Bryan, Ohio.

82-74

8-6-74

Scale 1" = 100.0'