


COMMENCING AT A POINT 132 FEET SOUTH
OF THE N.W. COR. OF LOT 124 IN NORRIS'
3RD ADD TO THE VILLAGE OF PONCEIL,
WILLIAMS CO., OHIO, THENCE SOUTH
74 FEET, THENCE N 89° 54' E 165 FEET,
THENCE NORTH 74 FEET TO THE
SOUTH LINE OF NORRIS' 3RD ADD,
THENCE S 89° 54' W 165 FEET TO
THE POINT OF BEGINNING.

PARCEL #2

COMMENCING AT A POINT 132 FEET SOUTH
OF THE N.W. COR. OF LOT 129 IN NORRIS'
3RD ADD TO THE VILLAGE OF PIONEER
WILLIAMS Co., OHIO, THENCE SOUTH
74 FEET, THENCE N89°54'E 165
FEET TO THE POINT OF BEGINNING,
THENCE CONTINUING N89°54'E 165
FEET, THENCE NORTH 74 FEET TO
THE SOUTH LINE OF NORRIS' 3RD
ADD, THENCE S89°54'W ALONG
THE SOUTH LINE OF NORRIS' 3RD ADD
165 FEET, THENCE SOUTH 74 FEET
TO THE P. O. B.

Timber yard

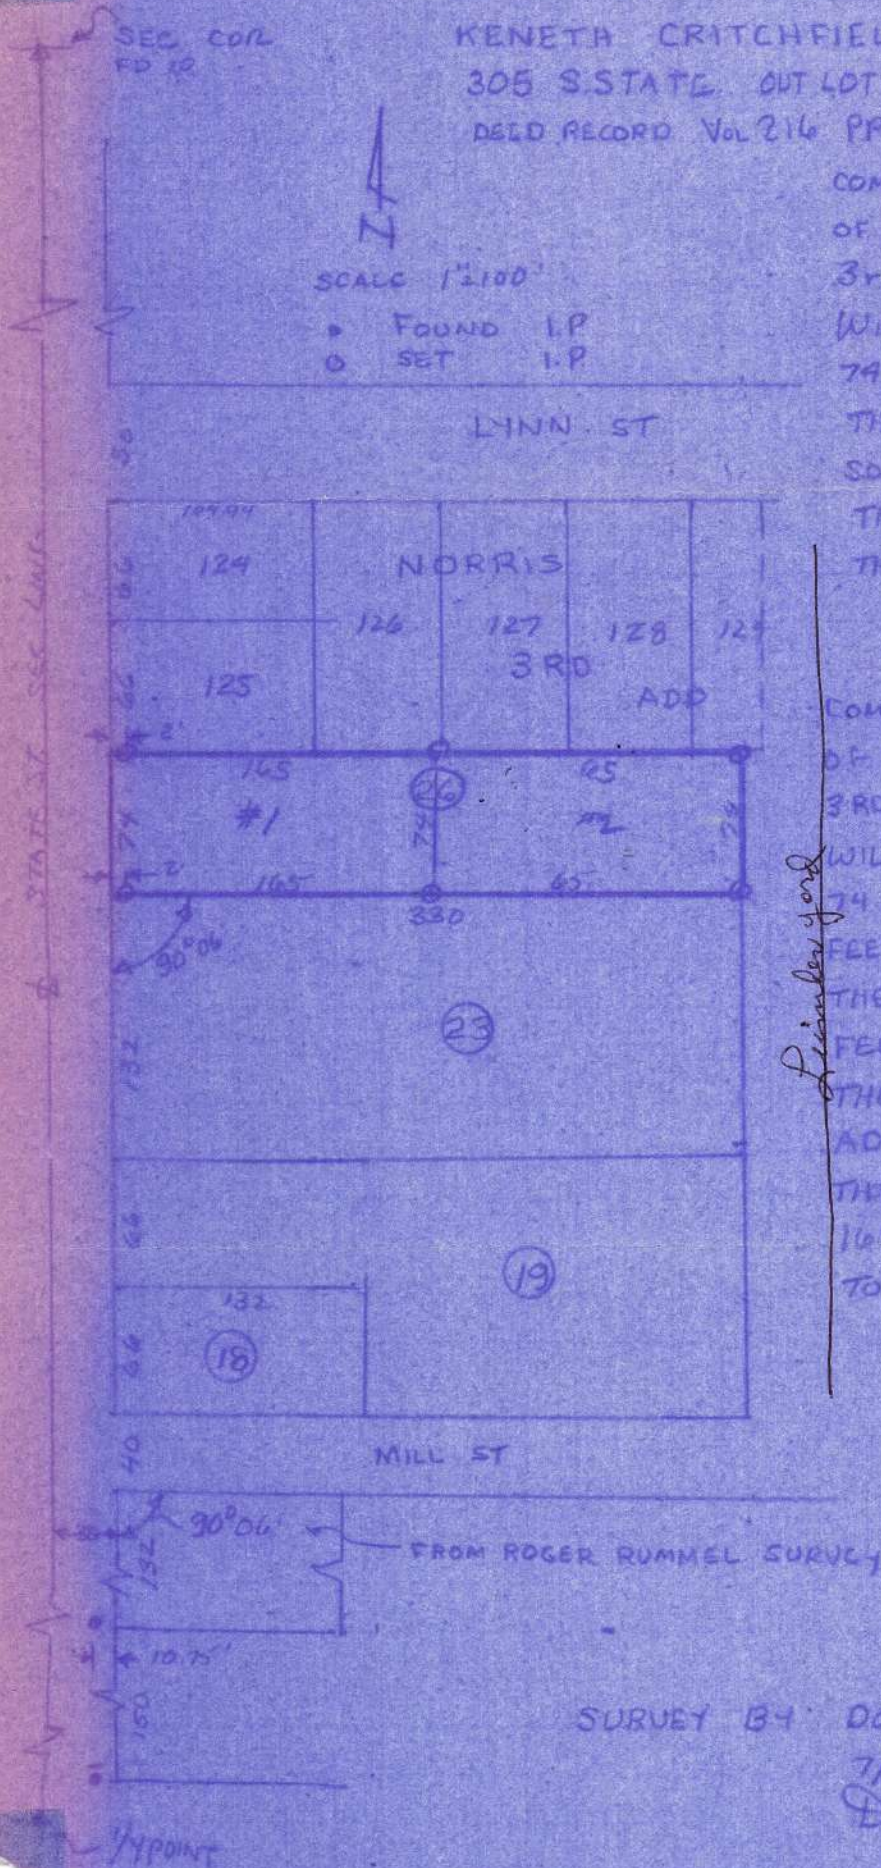

SURVEY BY DONALD OLMSTEAD

7/12/73 REG LS 5227

Donna Emshead

5V-32

