

PLAT OF SURVEY

Survey of Lot # 2 in Vandebogart's Addition
to the Village of Edon, Williams County, Ohio.

INDIANA STREET

LEGEND:

A-Iron Pipe found at Section Corner


B-Iron Pins found from previous surveys.

C-Iron Pins placed this survey.

Scale: 1" = 100'

Dwg. No. D-74404-1

May 15, 1974

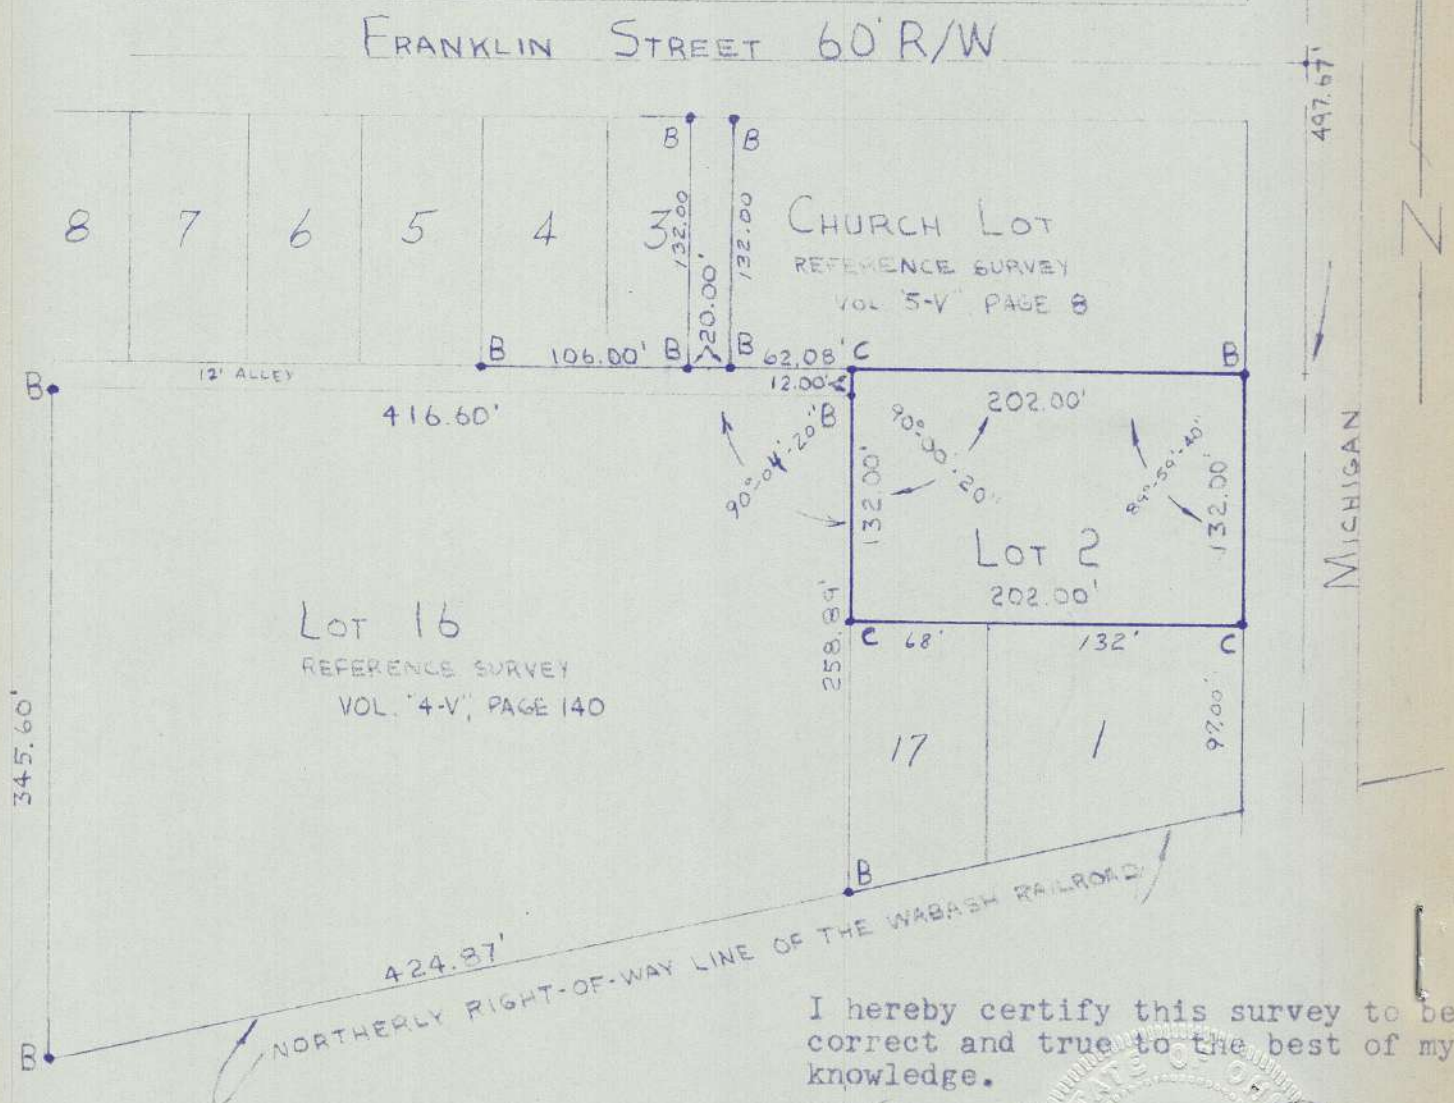

I hereby certify this survey to be
correct and true to the best of my
knowledge.

Wayne Aschemeier

Wayne Aschemeier 5922 KL 5922
Registered Land Surveyor

BASSELMAN & ASCHEMEIER

Engineering & Surveying
P. O. Box 91 Ph. 419 267-5215
RIDGEVILLE CORNERS, OHIO 43555

SV-33