


BRUCE KIDSTON SURVEY (O.L. 1, 13, 14 IN
S.W. 1/4 SEC. 16, VILLAGE OF PIONEER (MADISON TWP)
WILLIAMS CO., OHIO

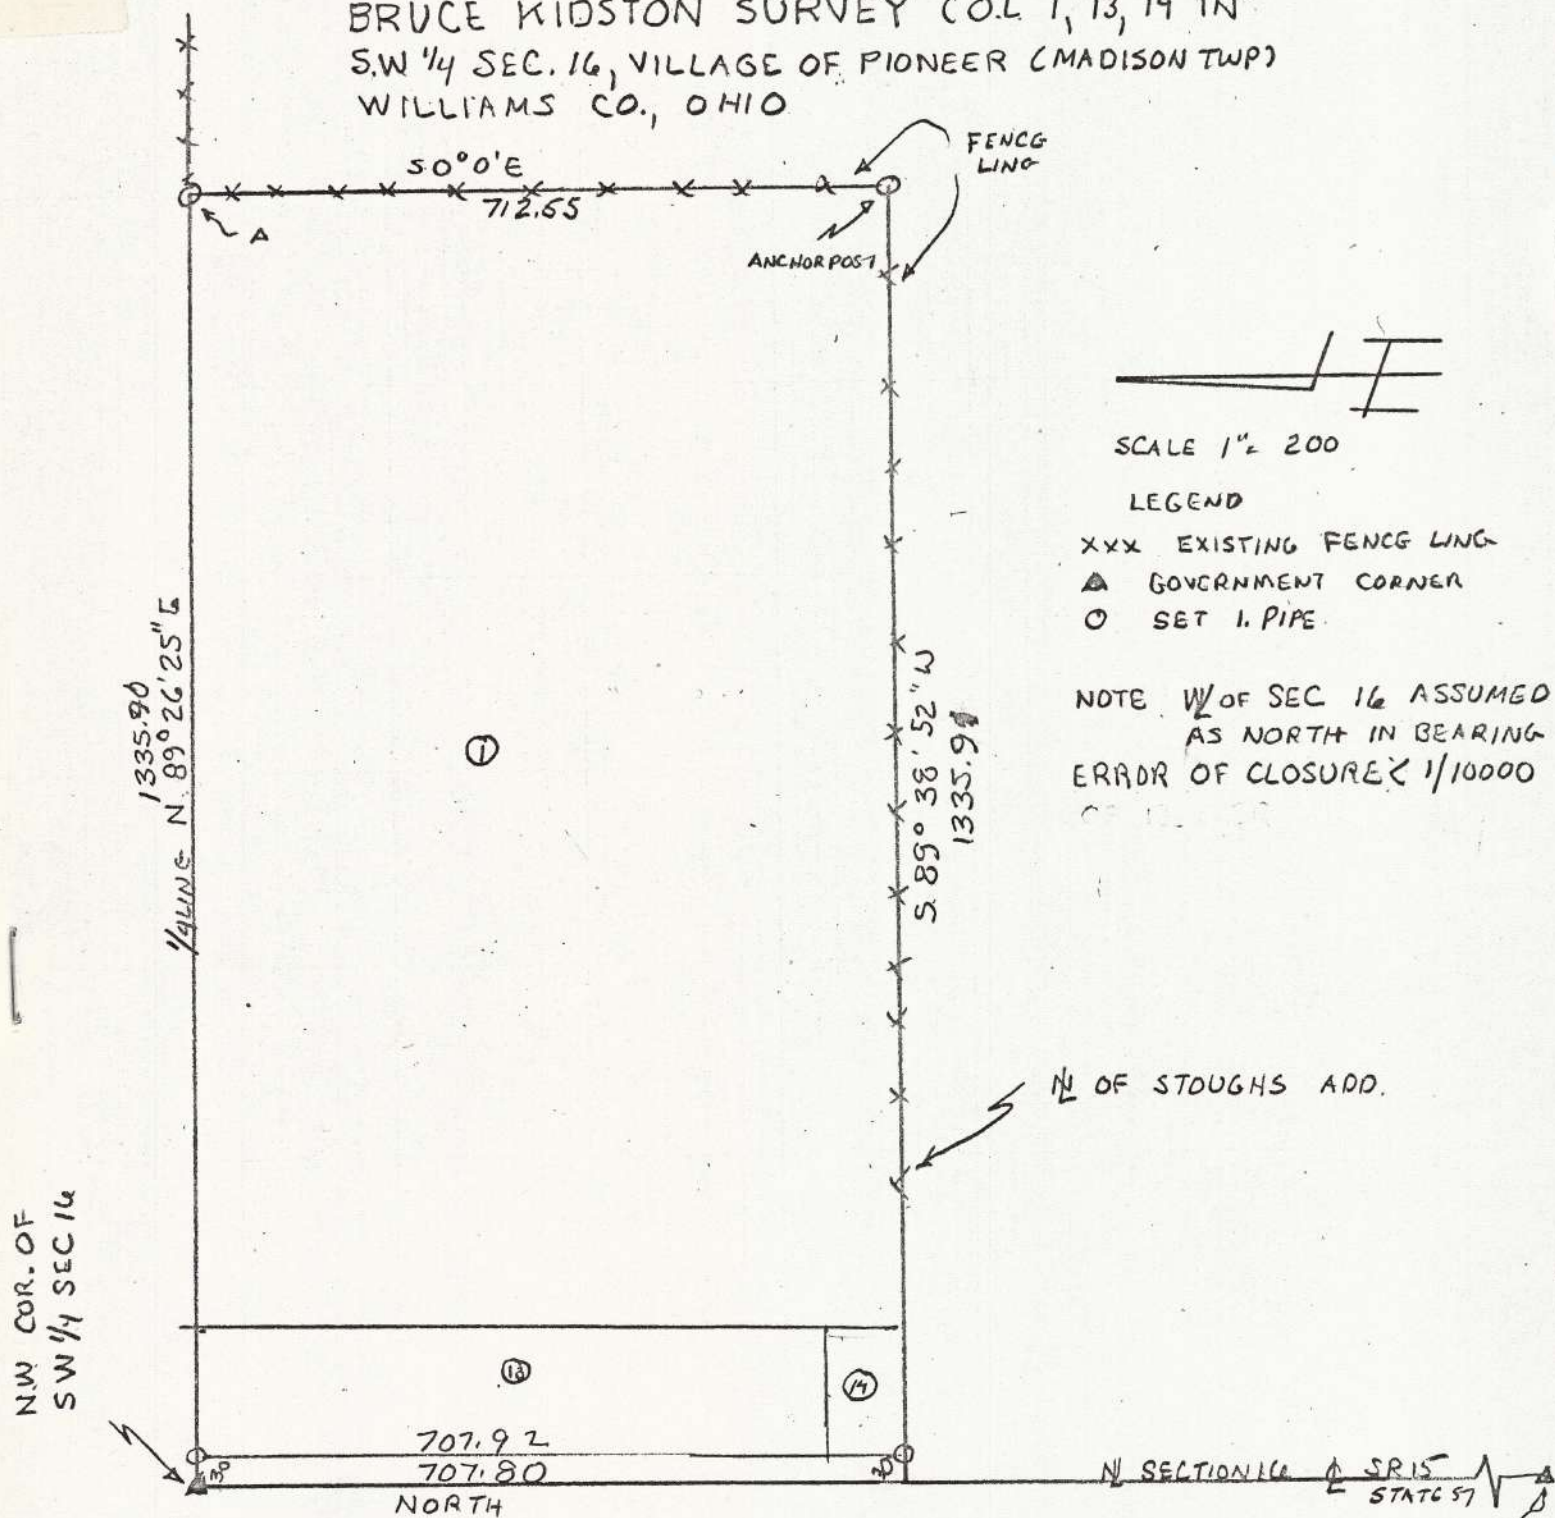

COMMENCING AT THE N.W. COR. OF THE S.W. 1/4 OF SECTION 16, T9S, R2W, VILLAGE OF PIONEER (MADISON TWP.) WILLIAMS CO, OHIO; THENCE N 89° 26' 25" E. 1335.9 FEET; THENCE S 0° 0' E 712.55 FEET; THENCE S 89° 38' 52" W 1335.91 FEET TO THE WEST LINE OF SAID SECTION 16; THENCE N 0° 0' W 707.80 FEET ALONG THE SAID WEST LINE OF SECTION 16 TO THE POINT OF BEGINNING; CONTAINING 21.77 ACRES AND SUBJECT TO A HIGHWAY RIGHT OF WAY.

5V-35

DONALD OLMSTEAD REG # 5227
Donald Olmstead