


For Willmac Inc
Located in the NE 1/4 Sec 7 T-7-N R-4-E
Brady Twp. Known as Part of OL 20 and
Shorts 2nd Add to the Village of West Unity,
Ohio

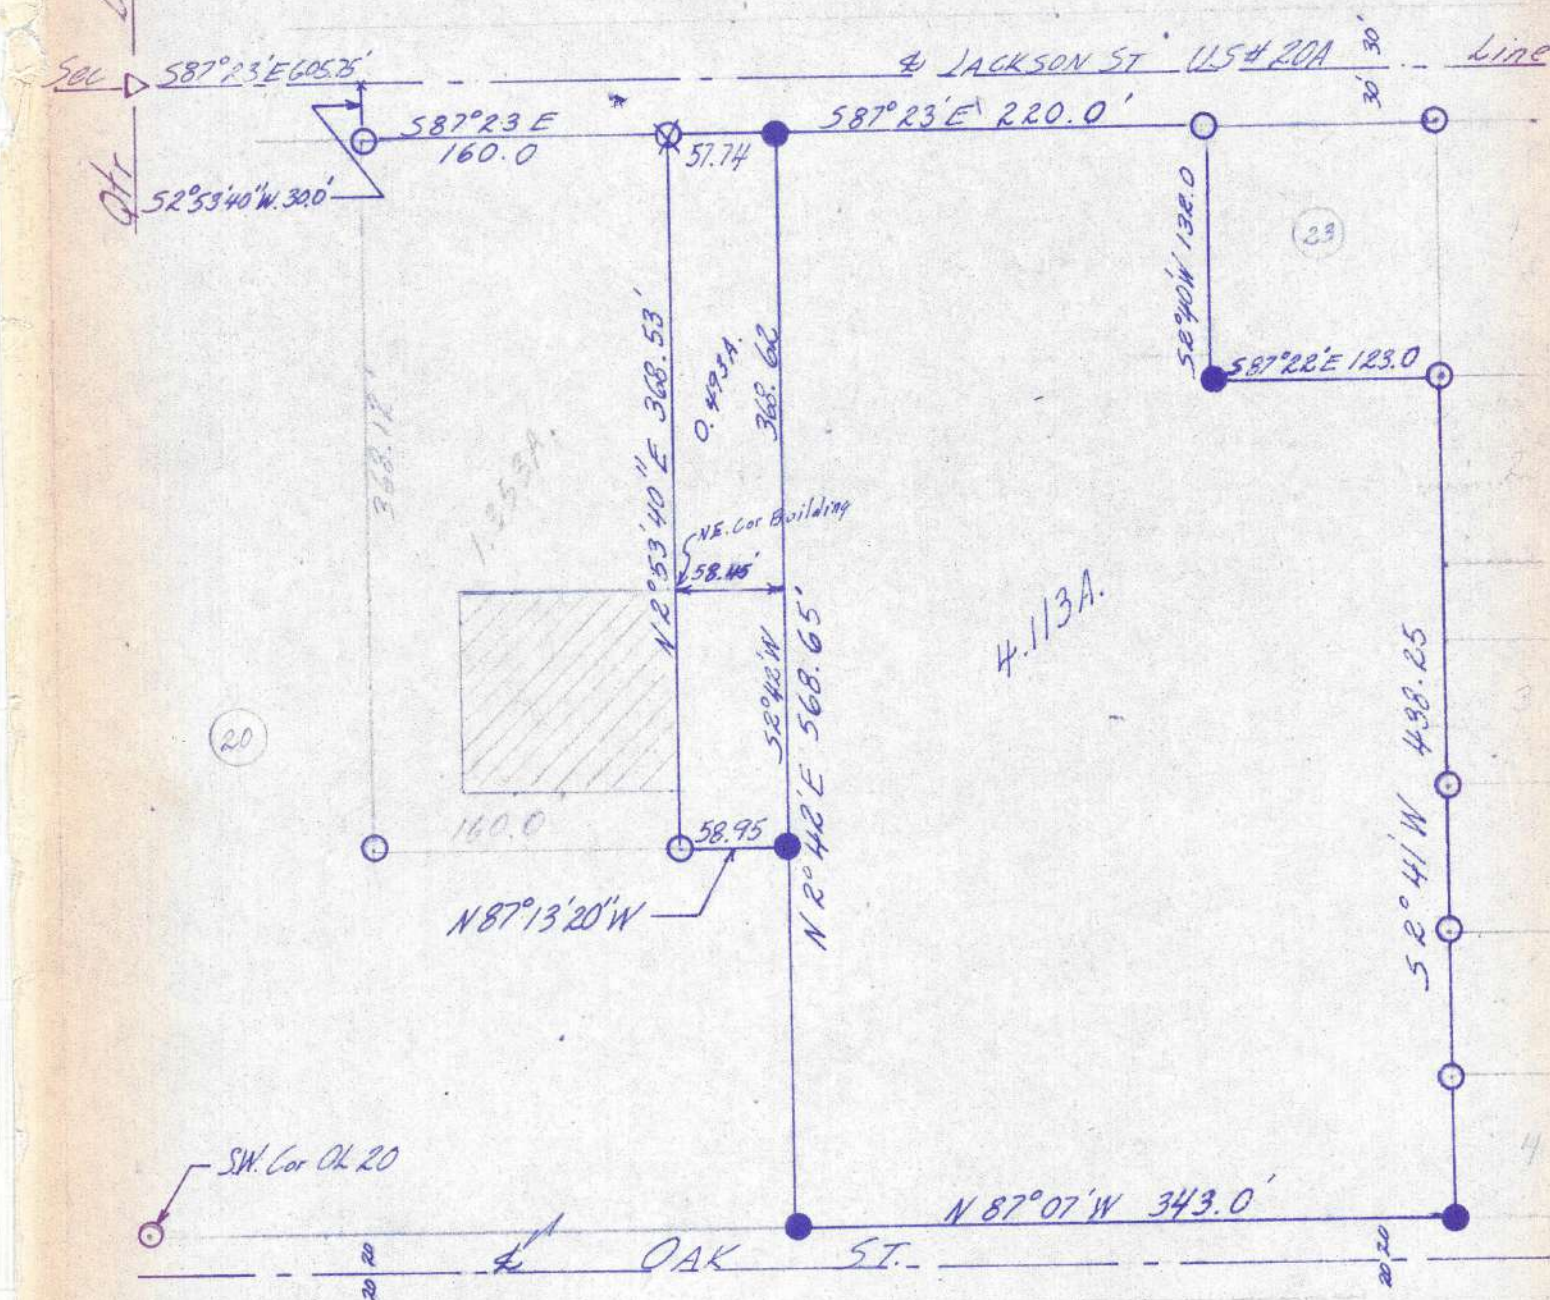

- ▷ Found 3/4" Iron Pipe (SHD)
- Found Iron Pipe
- ⊗ Found R.R. Spk
- Placed Iron Pins
- Bearings are Magnetic

Ref. Survey Vol 5V Pg. 18

I hereby certify that this plat represents a survey made by me and that it is correct to the best of my knowledge and belief.

Walter Schelling
Reg. Surveyor #5570

Recorded in Vol. 5V page 38 Survey Records
Office of Wms. County Engineer, Bryan, Ohio.

4-75

Jan 15, 16 - 1975

Scale 1" = 100.0'