


PLAT & SURVEY
 For Jeanette ROYAL
 Located in the NW 1/4 Sec 27 T-6-N R-1-E
 St Joseph Twp. Known as W. Line of Lot 259 Sargent, Crane
 & Bements Add, the W. and N Line of OL 2 D. FARNHAM'S Estate, and
 E. Line of LUTTERBEIN ADD to the Village of Edgerton

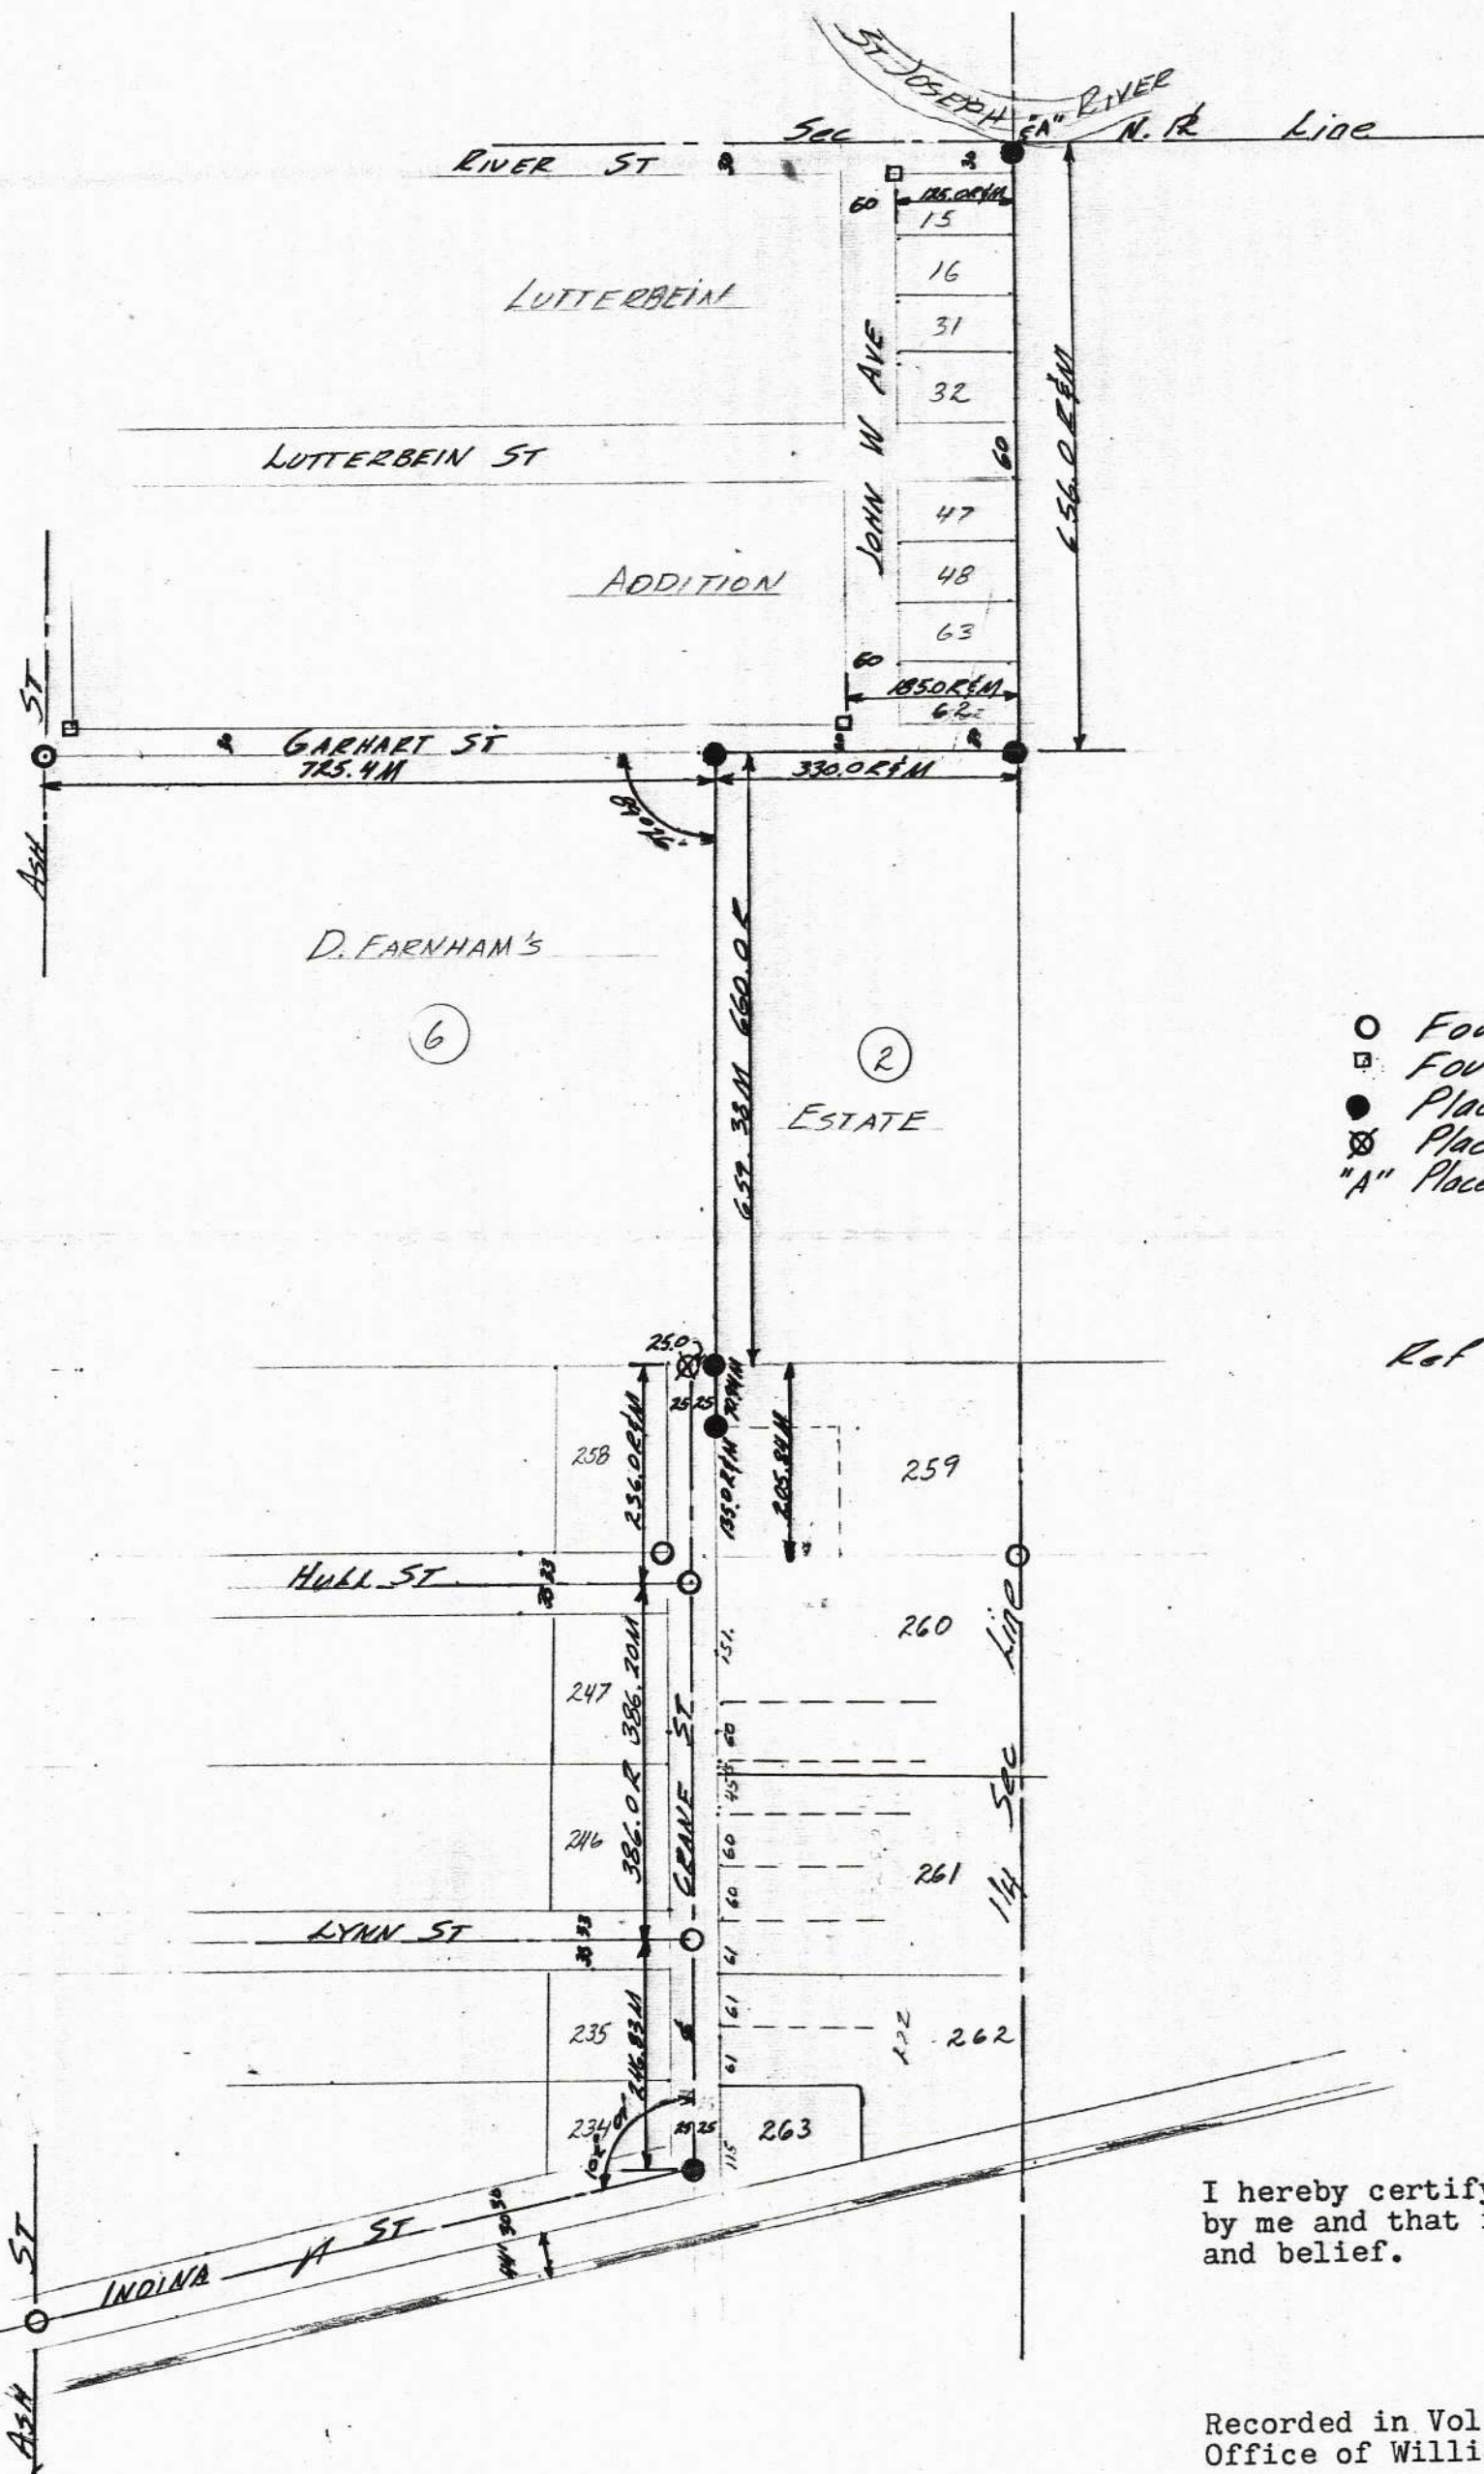

Scale 1" = 200.0'

- Found Iron Pin
- Found Conc Mon
- Placed Iron Pin's
- ⊗ Placed RR Spk
- "A" Placed Iron Pin on Bank 10.0' S of True Cor

Ref Surveys Vol 3 Pg 121, 4V Pg 301

I hereby certify that this plat represents a survey made by me and that it is correct to the best of my knowledge and belief.

Walter Schelling
 Reg. Surveyor #5570

Recorded in Vol. 5V p. 62 Survey Records
 Office of Williams County Engineer, Bryan, Ohio.