


PLAT & SURVEY
For Norman DeGroff
Located in the NE 1/4 Sec. 7 T-7-N R-4-E
Brady T.W.P. Known as Part of OL 20 and
Shorts 2nd Add to the Village of West Unity

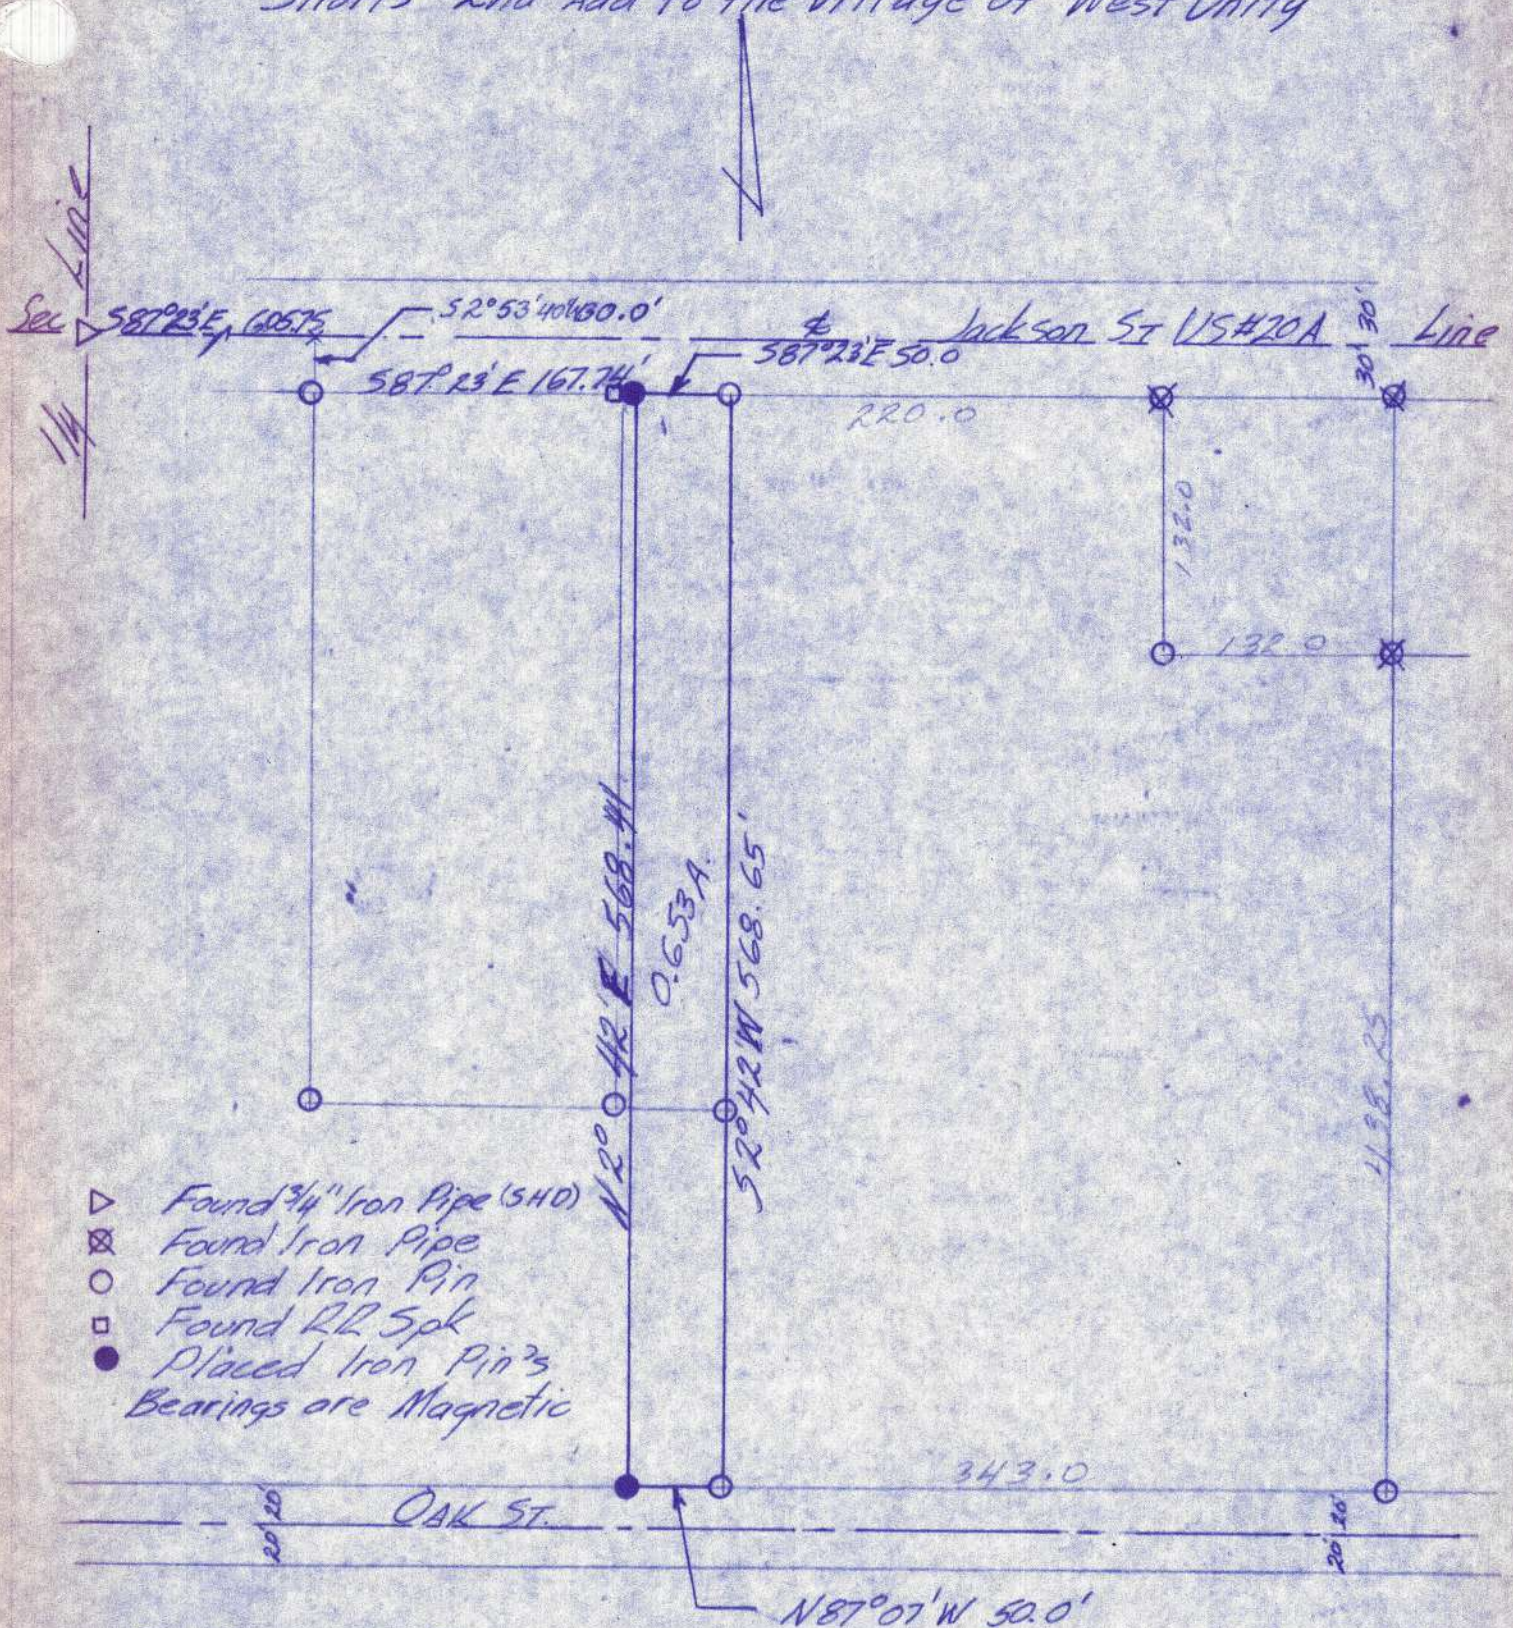

- ▷ Found 3/4" Iron Pipe (SHD)
- ⊗ Found Iron Pipe
- Found Iron Pin
- Found RR Spk
- Placed Iron Pin's
- Bearings are Magnetic

Ref Survey's Vol 5V 18, 38

I hereby certify that this plat represents a survey made by me and that it is correct to the best of my knowledge and belief.

Walter Schelling
Reg. Surveyor #5570

Recorded in Vol. 5V p. 63 Survey Records
Office of Wms. County Engineer, Bryan, Ohio.

92
89-75

Oct-15-1975

Scale 1"=100.0