



PLAT & SURVEY
 For the Colonial Mtg. Co Fort Wayne, Indiana
 Known as Lot 1 and the E. 1/4 of Lot 2
 Crow's Add to the Village of West Unity,
 Ohio
 Grantor Willan F Smethurst Grantee Kenneth G Davis Jr.

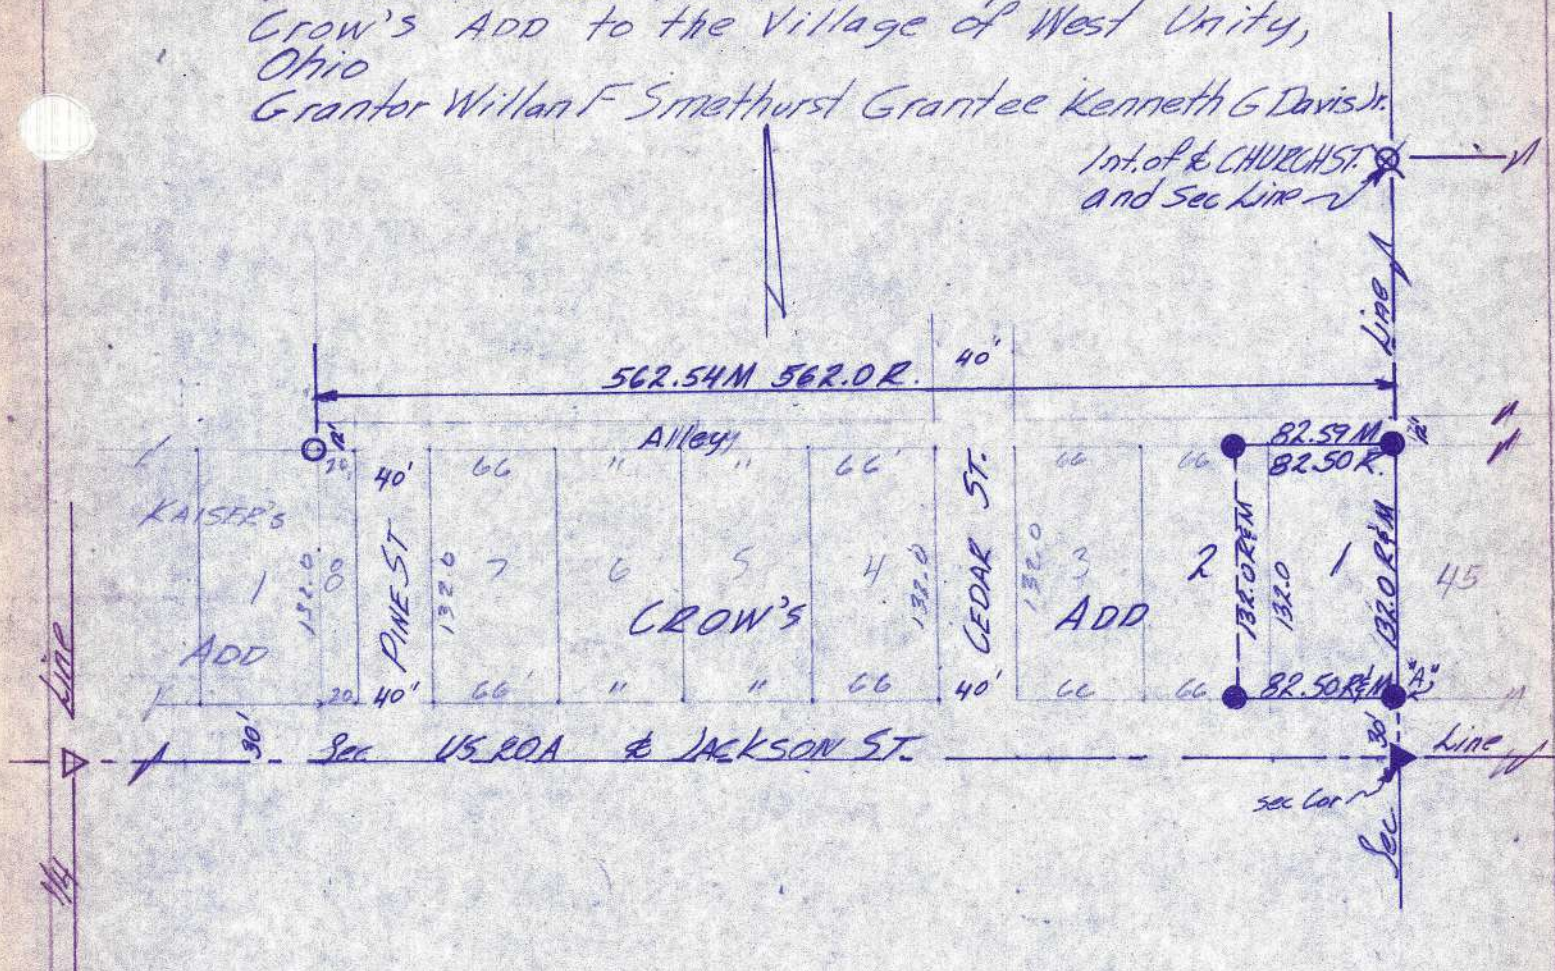

- Found Mon Box
- ▽ Found Iron Pipe
- ⊗ Found RR Spk.
- Found Iron Pin
- Placed Iron Pin's
- "A" Placed Nail in Conc. S.W.

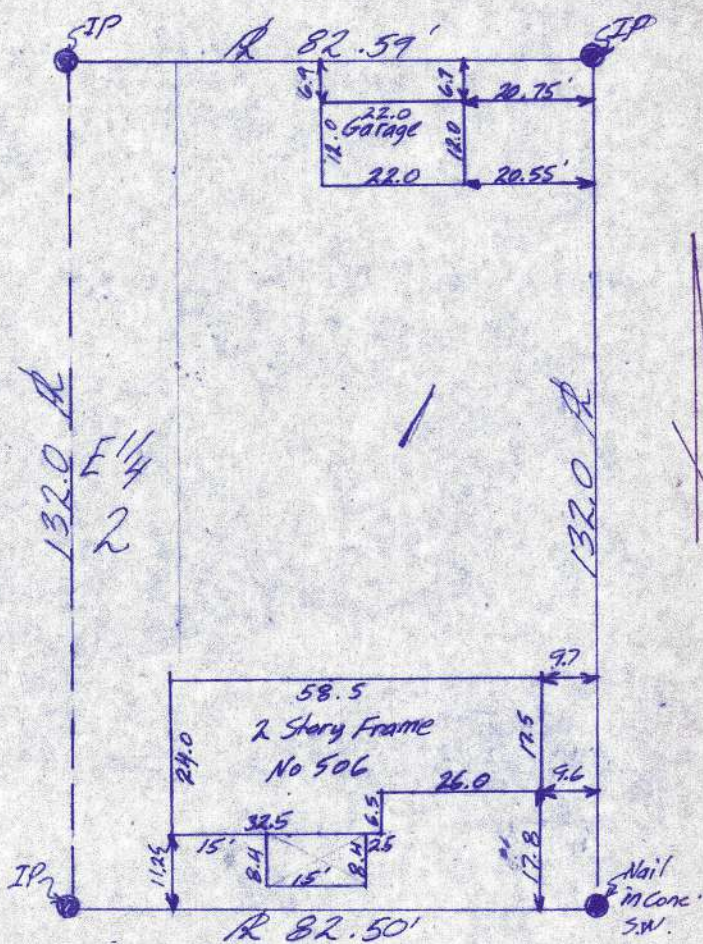

Scale 1" = 30.0'

I hereby certify that this plat represents a survey made by me and that it is correct to the best of my knowledge and belief.

Walter Schelling
 Reg. surveyor #5570

Recorded in Vol. 5V p. 71 Survey Records
 Office of Wms. County Engineer, Bryan, Ohio.