


CLIFFORD SMITH SURVEY
 LOT 1 N $\frac{1}{2}$ AYERS 1ST ADD
 LOT 16 S97 FEET AYERS & MILLERS ADD
 SEC 8 NW $\frac{1}{4}$ VILLAGE OF WEST UNITY OL 74
 SEC 8 NW $\frac{1}{4}$ " " " " OL 64

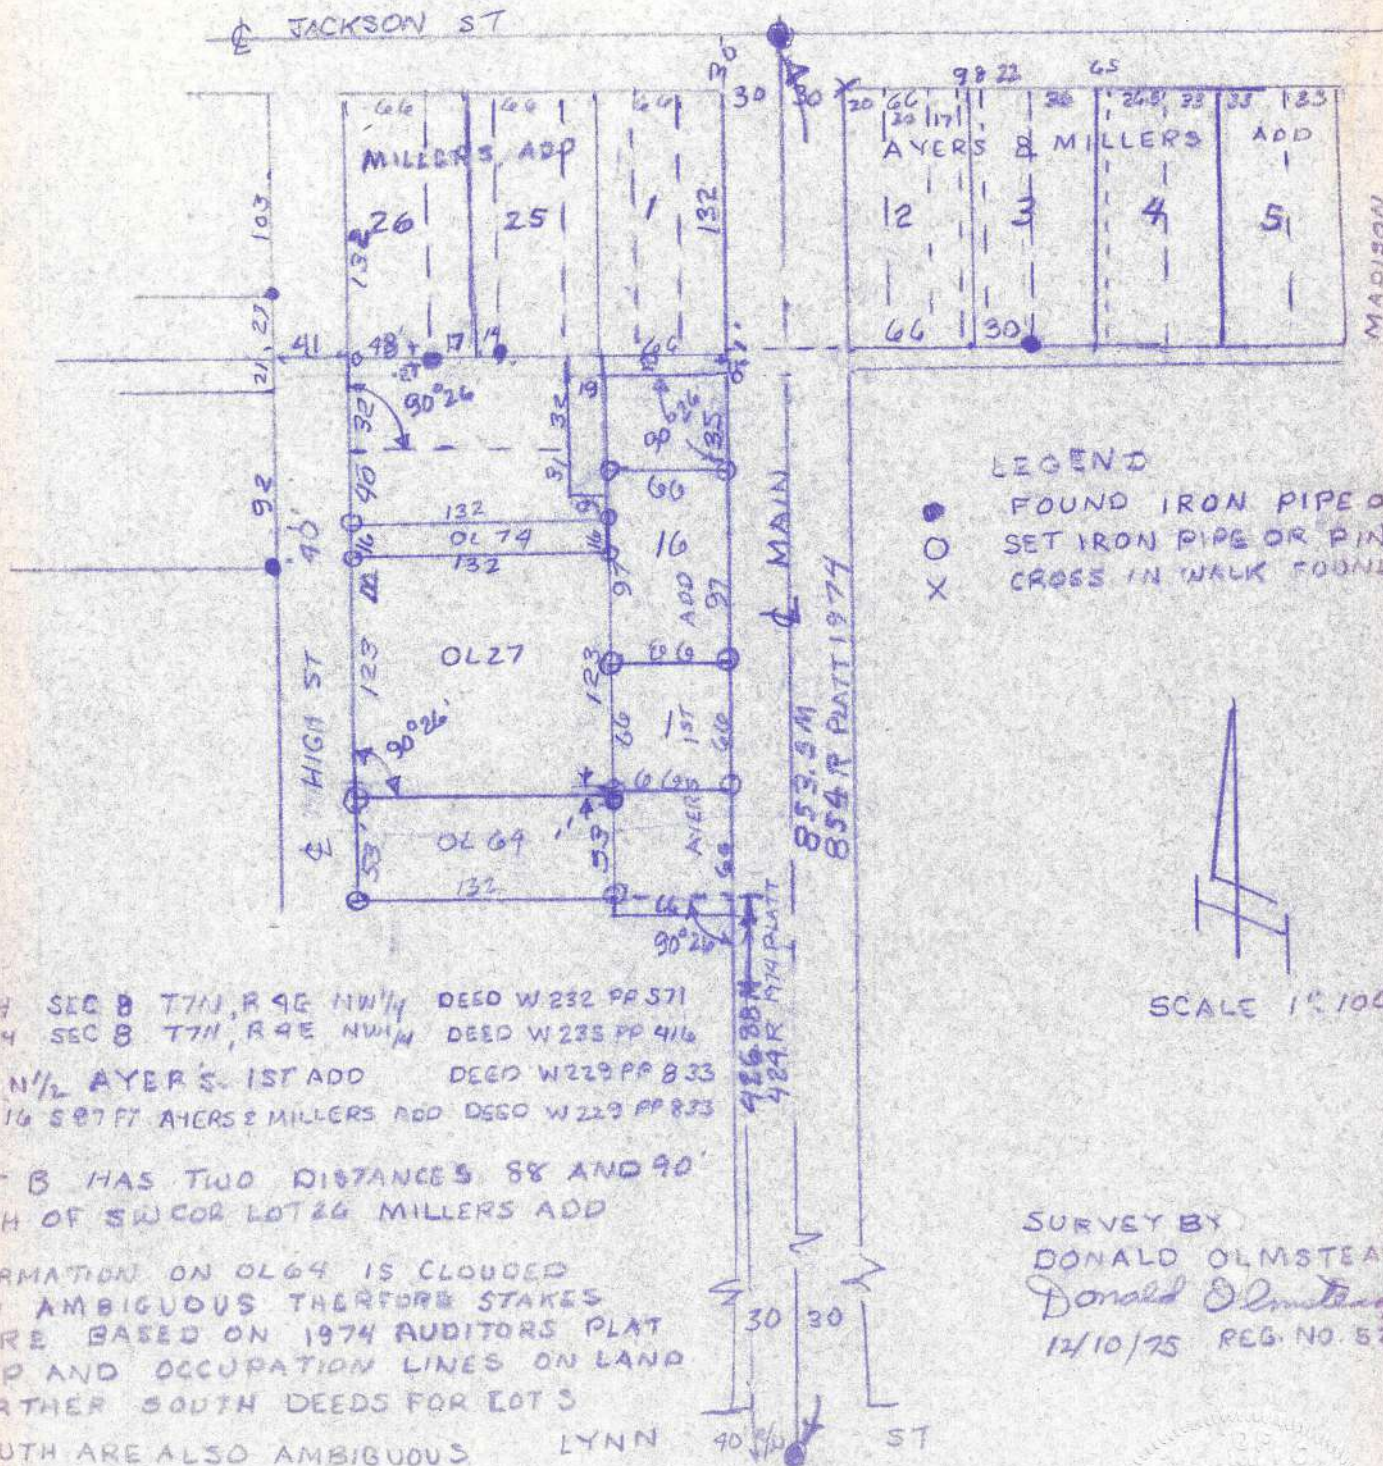

OL 74 SEC 8 T7N, R 9E NW $\frac{1}{4}$ DEED W 232 PP 571
 OL 64 SEC 8 T7N, R 9E NW $\frac{1}{4}$ DEED W 235 PP 416
 LOT 1 N $\frac{1}{2}$ AYERS 1ST ADD DEED W 229 PP 833
 LOT 16 S97 FT AYERS & MILLERS ADD DEED W 229 PP 833

POINT B HAS TWO DISTANCES 88 AND 90'
 SOUTH OF SW COR LOT 26 MILLERS ADD

INFORMATION ON OL 64 IS CLOUDED
 AND AMBIGUOUS THEREFORE STAKES
 WERE BASED ON 1974 AUDITORS PLAT
 MAP AND OCCUPATION LINES ON LAND
 FURTHER SOUTH DEEDS FOR LOT 3
 SOUTH ARE ALSO AMBIGUOUS

SURVEY BY
 DONALD OLMSTEAD RES
 Donald Olmstead
 12/10/75 REG. NO. 5227

5-V-87