


PLAT & SURVEY
For Loyal Decker
Known as Lot 2 Park Heights 2nd
Add to the Village of Montpelier, Ohio

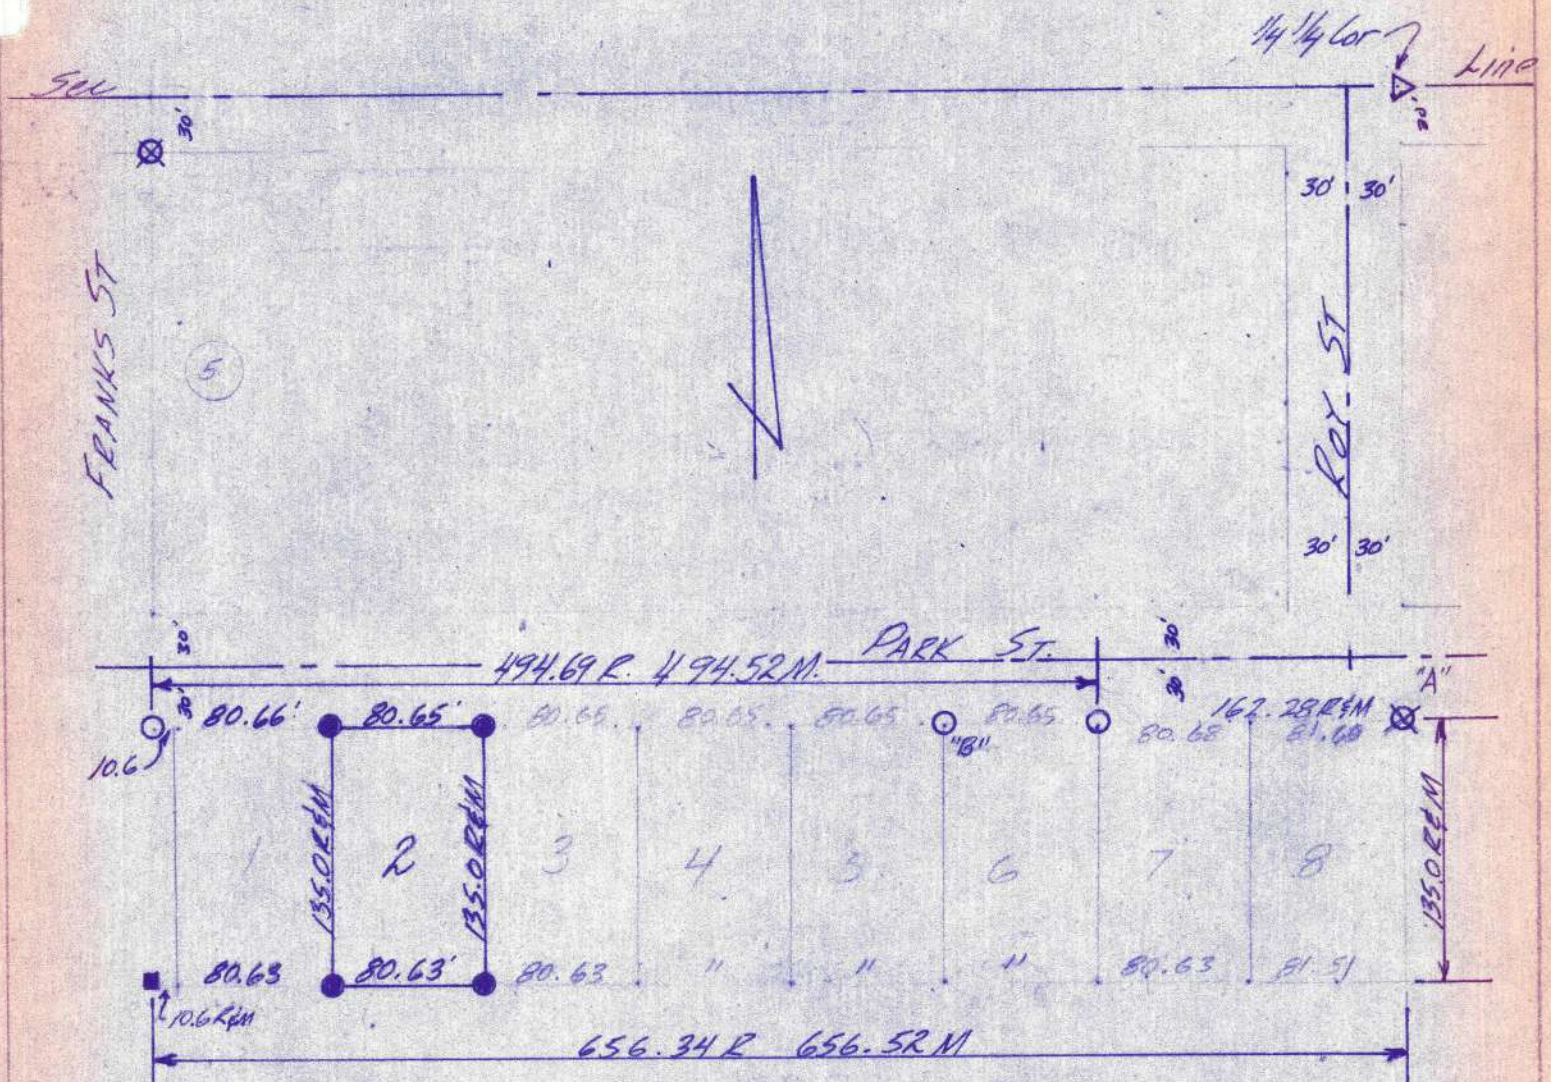

- ▷ Found Iron Pipe Over Stone (SND)
- Found Iron Pin Original
- ⊗ Found Iron Pipe
- Found Iron Pin 245N & 021W of true corner
- "B" Found Original Pin Bent
- "A" Iron Pipe on line 0.10 W of true corner
- Placed Iron Pins

I hereby certify that this plat represents a survey made by me and that it is correct to the best of my knowledge and belief.

Walter Schelling
Reg. Surveyor #5570

Recorded in Vol. 5V p. 91 Survey Records
Office of Wms. County Engineer, Bryan, Ohio

48-76.

4/30/76

Scale 1"=100.0'

91