


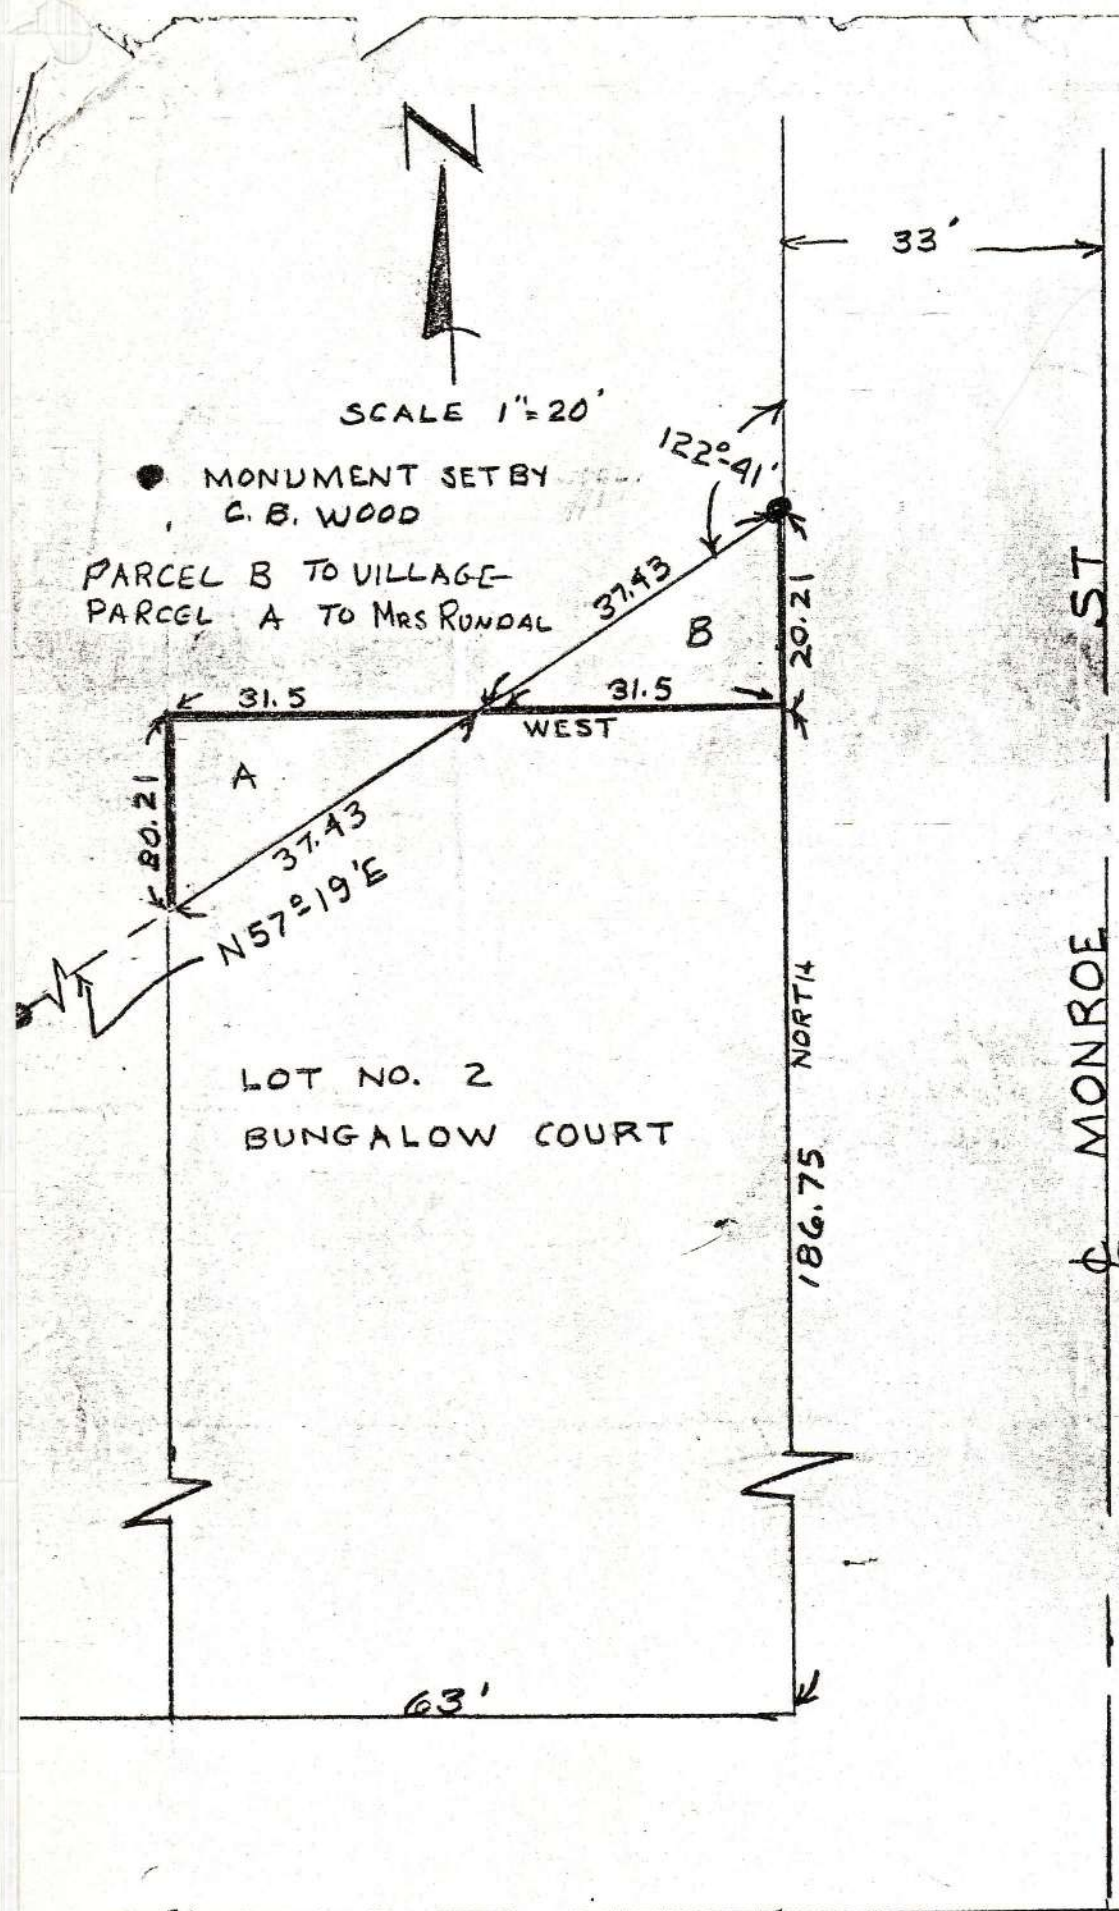

BEGINNING AT THE N.E. COR. OF LOT #2, IN BUNGALOW COURT, A SUBDIVISION IN THE VILLAGE OF MONTEPELIER, WILLIAMS CO., OHIO THENCE SOUTH ALONG THE EAST LOT LINE OF THE ABOVE SAID LOT #2, 20.21 FT; THENCE S 90° W, 31.5 FT TO THE NORTH LOT LINE OF THE ABOVE SAID LOT #2, THENCE N 57° 19' E ALONG THE NORTH LINE OF THE ABOVE SAID LOT 37.43 FT TO THE P.O. B.

BEGINNING AT THE N.E. COR. OF LOT NO 2 IN BUNGALOW COURT, A SUBDIVISION IN THE VILLAGE OF MONTEPELIER, WILLIAMS CO, OHIO THENCE S 57° 19' W 37.43 FT. TO THE POINT OF BEGINNING; THENCE N 90° W 31.5 FT; THENCE SOUTH 20.21 FT TO NORTH LOT LINE OF THE ABOVE SAID LOT #2, THENCE N. 57° 19' E ALONG THE NORTH LOT LINE OF THE ABOVE SAID LOT #2 37.43 FT. TO THE POINT OF BEGINNING.

Donald. Simonsen MAR 25, 1970
REG. 5 5227