



MOCHERMAN SURVEY

A PART OF NORRIS ADDITION & MILL BLOCK
TO THE VILLAGE OF PIONEER, OHIO

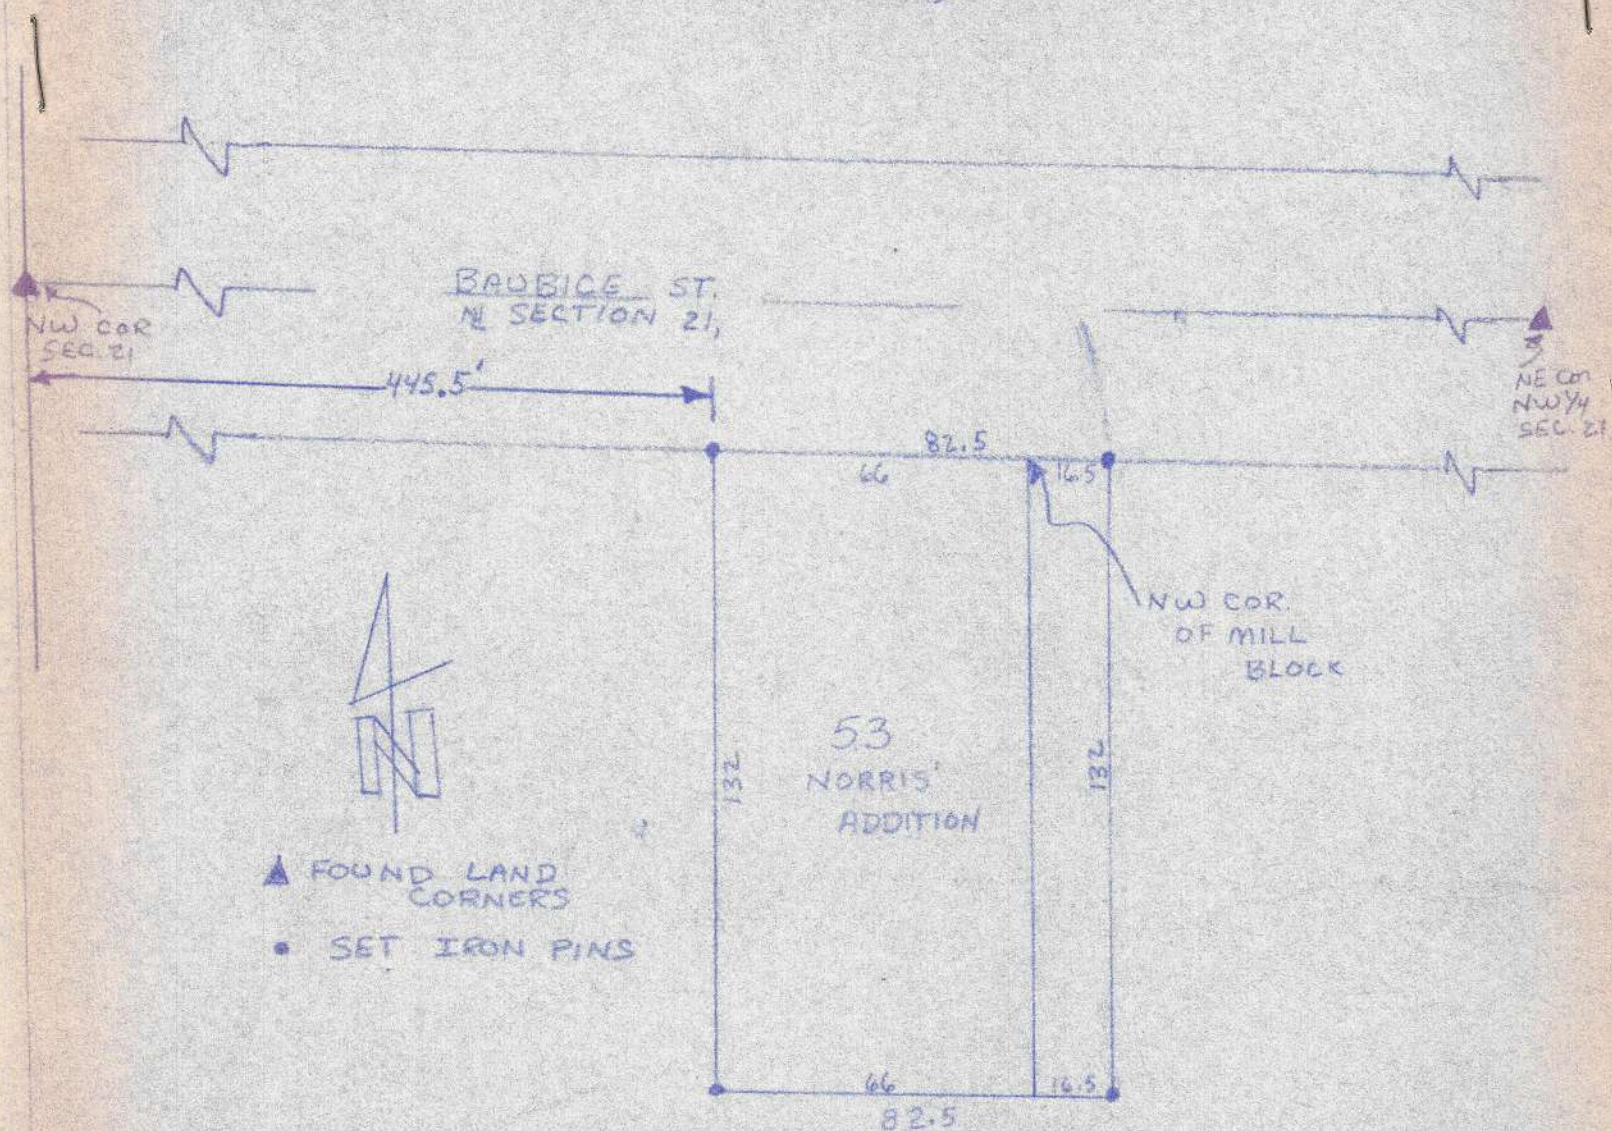

SITUATED IN THE VILLAGE OF PIONEER, COUNTY OF WILLIAMS AND STATE OF OHIO, AND BOUNDED AND DESCRIBED AS: KNOWN AS AND BEING LOT NO. 53 IN NORRIS' FIRST ADDITION TO SAID VILLAGE, ALSO A CERTAIN PART OF MILL BLOCK DESCRIBED AS: COMMENCING AT THE NORTHWEST CORNER OF SAID MILL BLOCK AND RUNNING THENCE EAST 1 ROD (16.5 FEET), THENCE SOUTH 8 RODS (132 FEET) THENCE WEST 1 ROD (16.5 FEET), THENCE NORTH ALONG THE EAST SIDE OF ABOVE DESCRIBED LOT 53, 8 RODS (132 FEET) TO POINT OF BEGINNING.

SURVEY BY DONALD OLNSTEAD
Donald Olmstead
6/19/75 RLJ # 5227

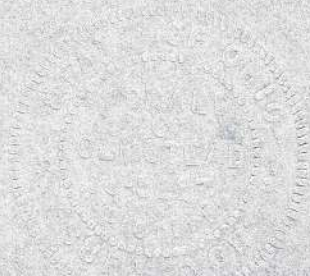

5Y-95