


SURVEY OF ANDREWS PROPERTY
PART OF LOT 20 BECHTOLS FIRST ADD
TO MONTEPELIER, WILLIAMS CO., OHIO

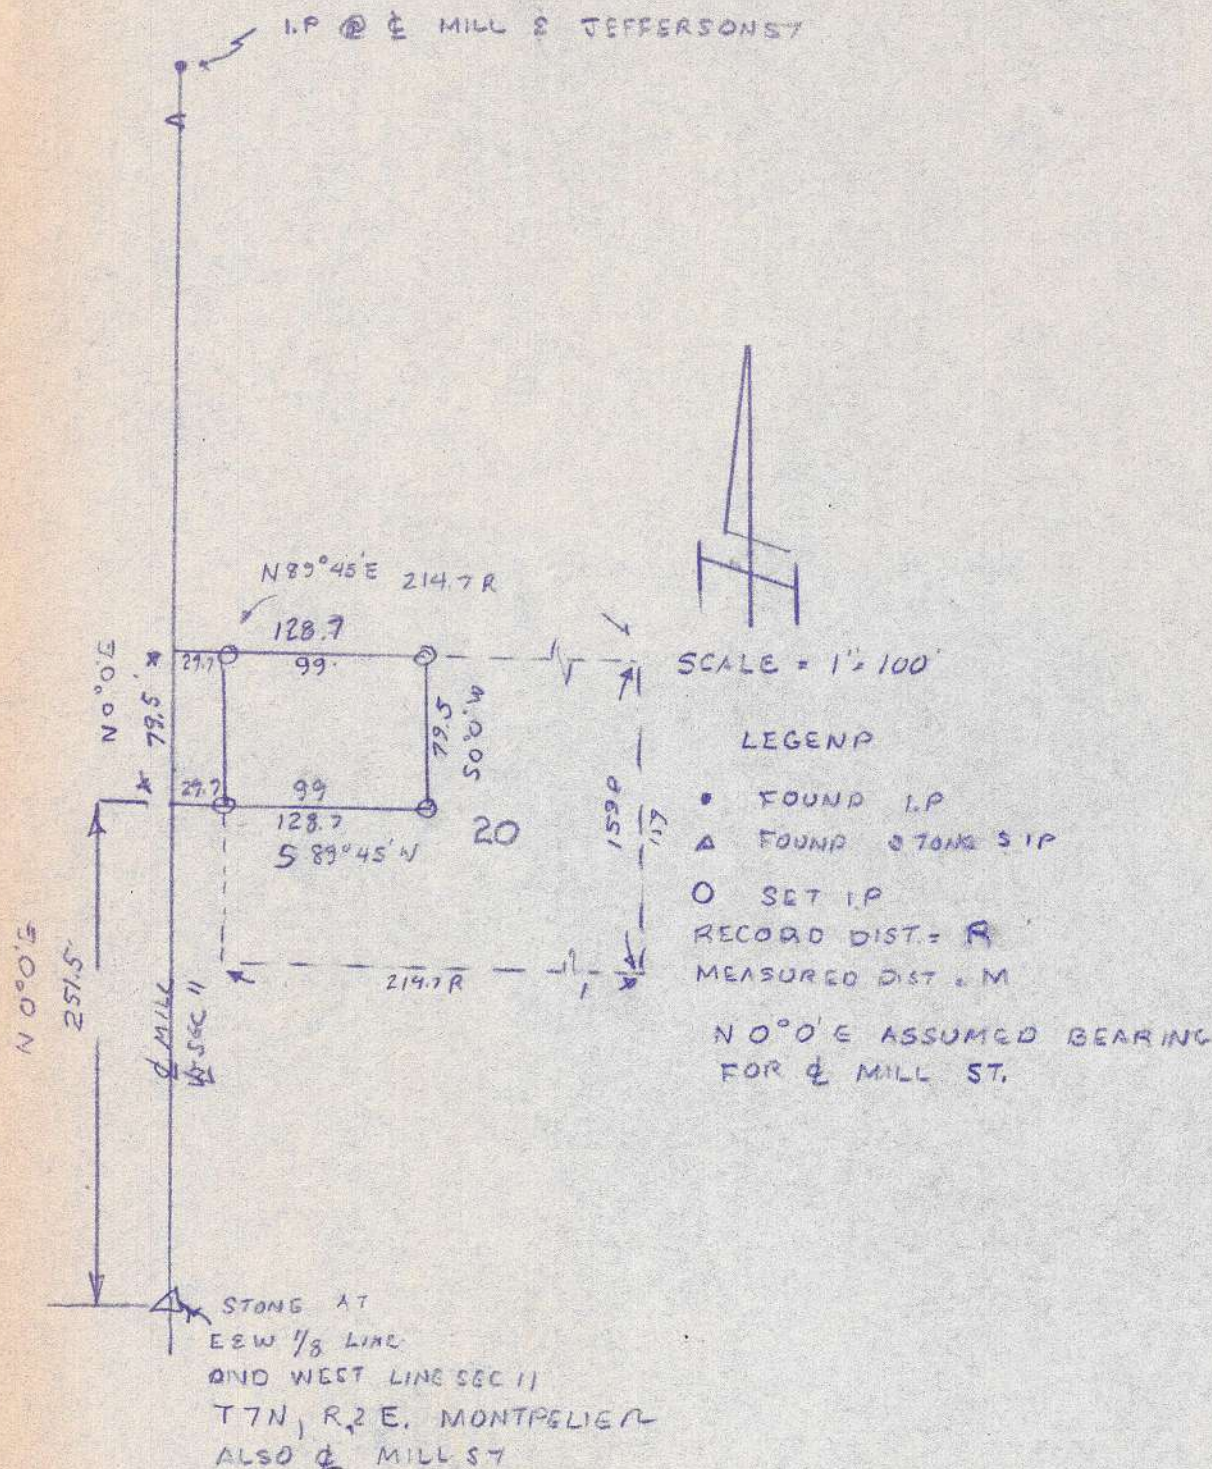

COMMENCING AT THE NORTH WEST CORNER OF LOT 20 IN BECHTOLS 1ST ADD
TO THE VILLAGE OF MONTEPELIER, WILLIAMS CO., OHIO, THENCE N 89° 45' E 99 FEET
THENCE S 0° 0' W 79.5 FEET, THENCE S 89° 45' N 99 FEET, THENCE N 0° 0' E
79.5 FEET TO THE POINT OF COMMENCEMENT

5 V - 109

SURVEY BY DONALD OLMSTEAD
Donald Olmstead RLS
RLS 5227 9/11/74