


EDWARD C. PLANSEN

PLAT OF SURVEY

BEING OUTLOT 13 OF THE AUDITOR'S TAX MAPS OF THE VILLAGE OF STRYKER, AND LOCATED IN THE NORTHWEST QUARTER (1/4) OF SECTION 9, T-6-N, R-4-E, SPRINGFIELD TOWNSHIP, WILLIAMS COUNTY, OHIO.

NORTHWEST CORNER OF SECTION 9
FD. LARGE SPIKE

NORTH LINE OF SECTION 9 AND 1/2 OF CURTIS STREET
N 89°-17' E

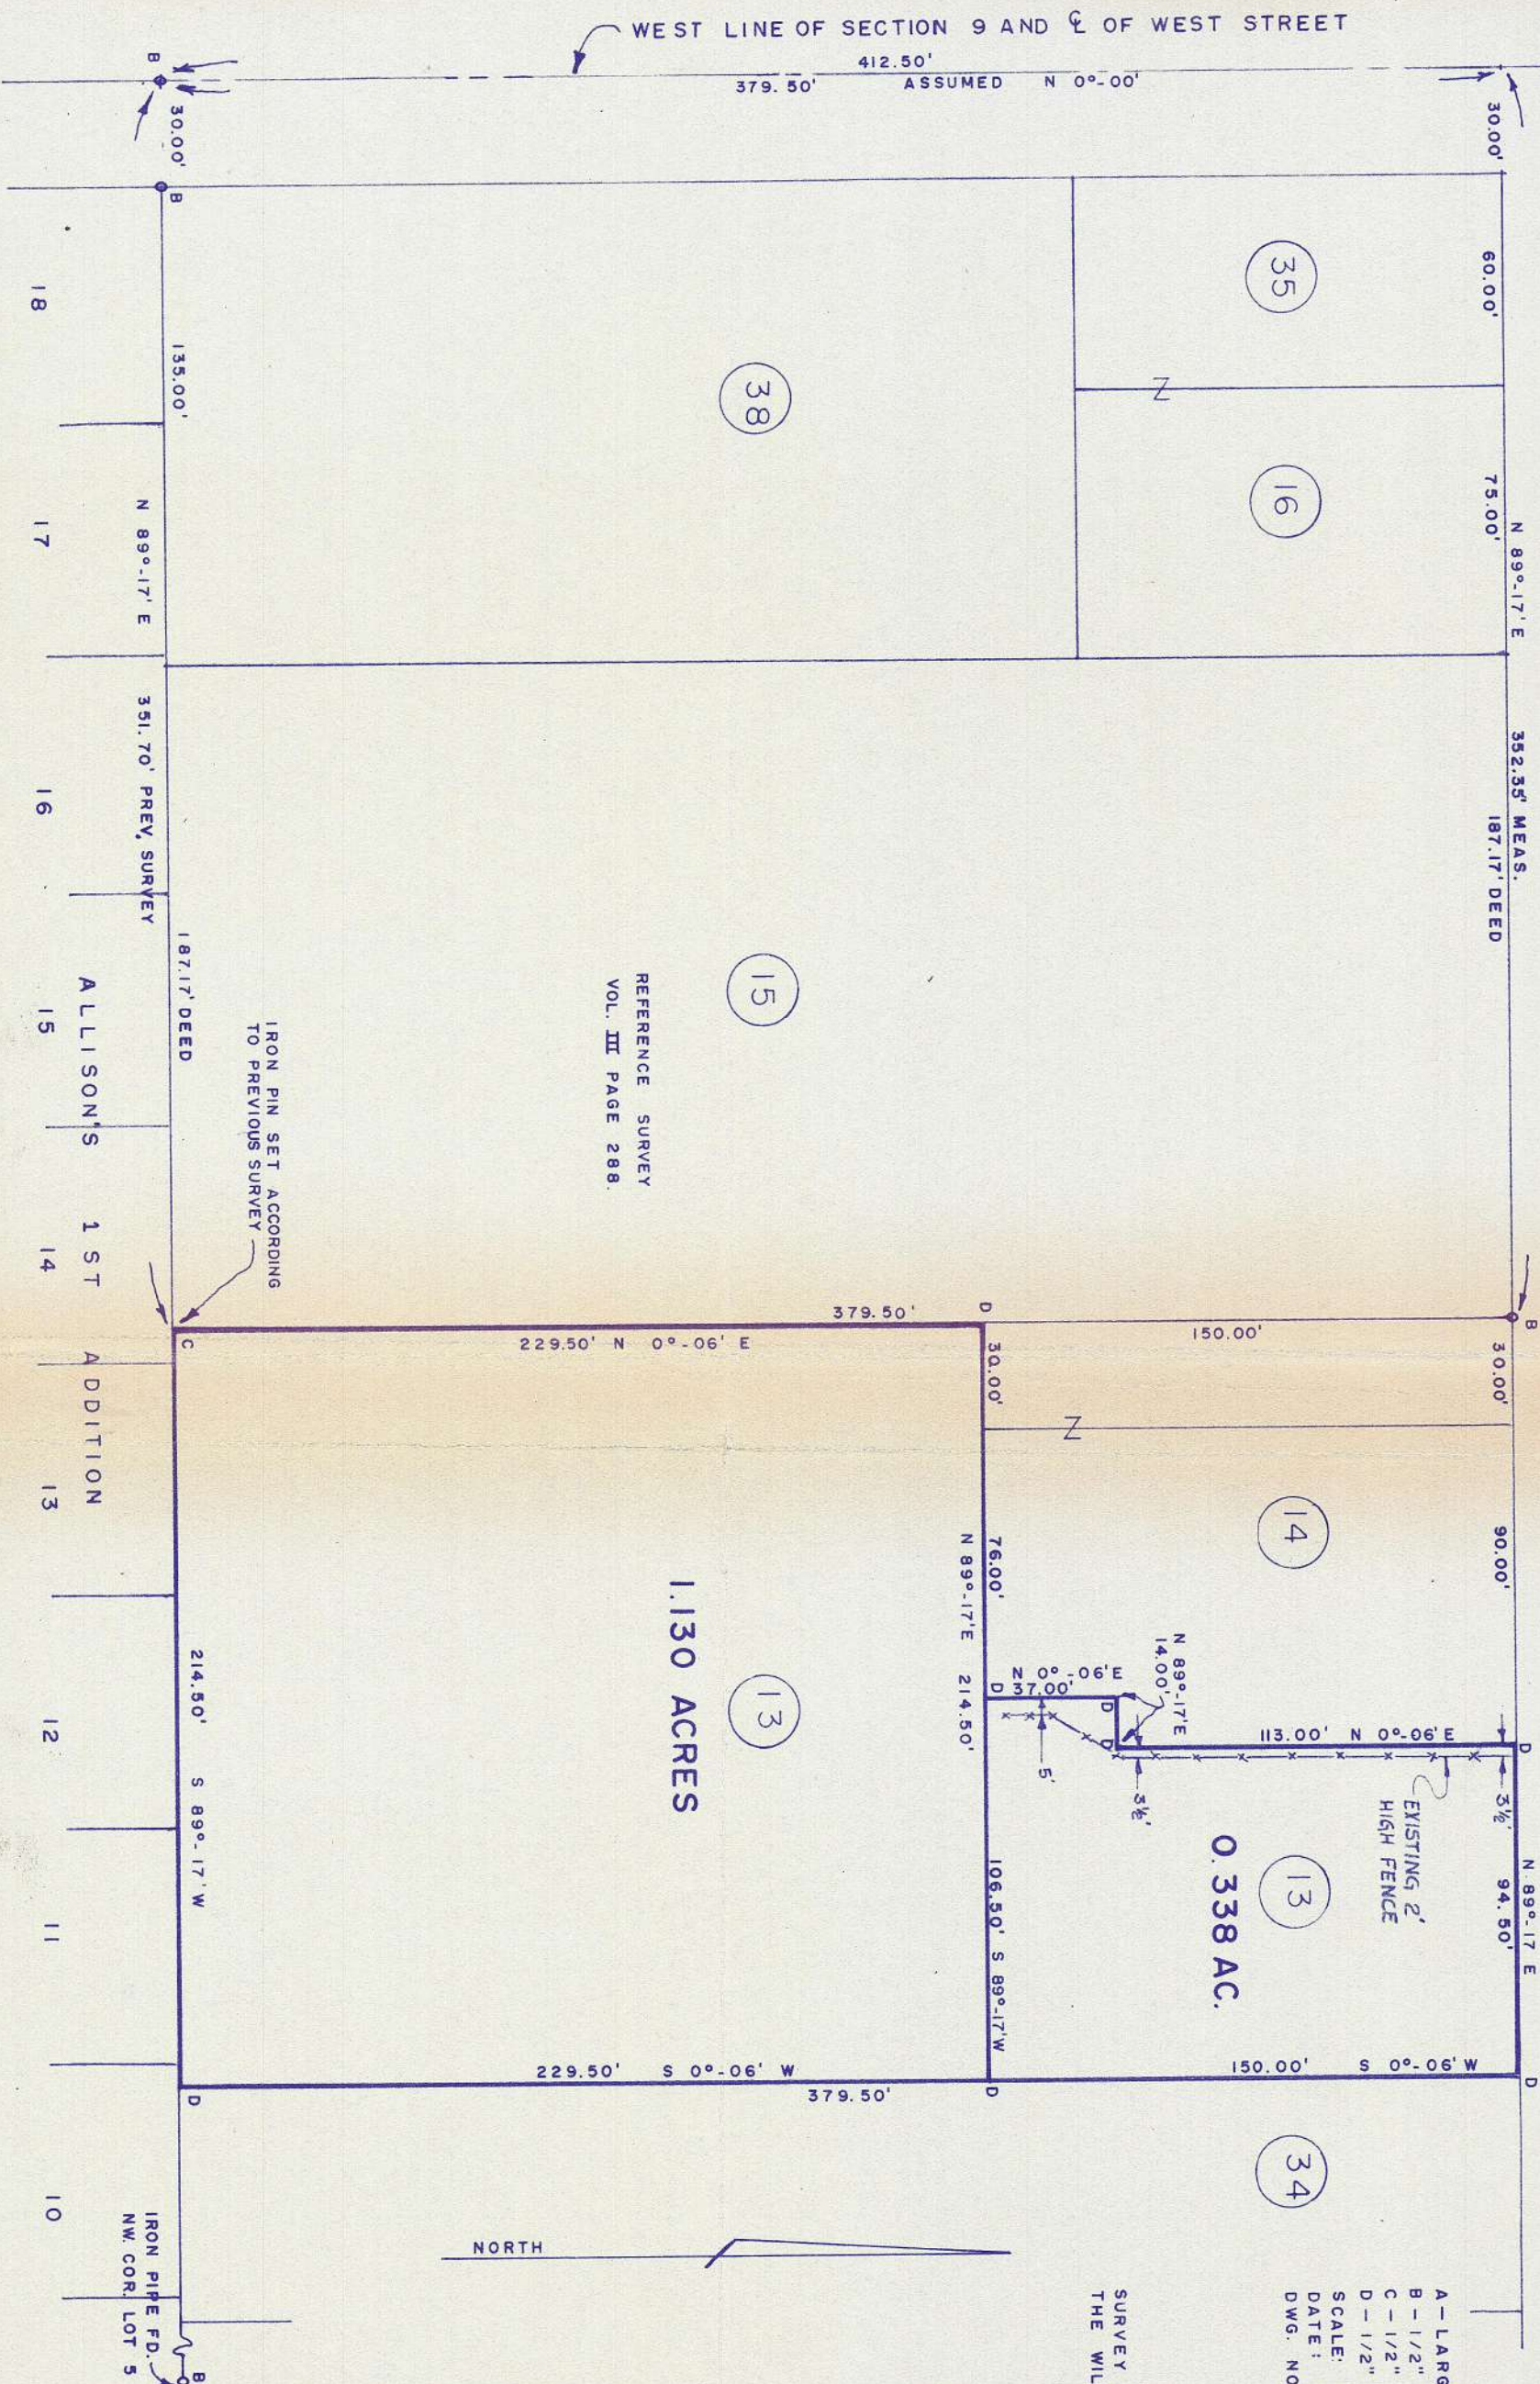

LEGEND

- A - LARGE SPIKE FOUND AT SECTION CORNER
- B - 1/2" IRON PIPE FOUND FROM VOL. 3 PG. 288 SURVEY
- C - 1/2" IRON PIPE SET ACCORDING TO PREVIOUS SURVEY
- D - 1/2" IRON PIPE SET THIS SURVEY
- SCALE: 1" = 50'
- DATE: MARCH 2, 1977
- DWG. NO. C-77401-1

SURVEY FILED IN THE RECORD OF SURVEYS IN THE WILLIAMS COUNTY ENGINEERS OFFICE, BRYAN, OHIO.

I HEREBY CERTIFY THIS SURVEY TO BE CORRECT AND TRUE TO THE BEST OF MY KNOWLEDGE.

Wayne Ascheimier
WAYNE ASICHEMEIER R.L.S. 5922
REGISTERED LAND SURVEYOR

REFERENCE SURVEY
VOL. III PAGE 288.

1.130 ACRES

0.338 AC.

IRON PIN SET ACCORDING
TO PREVIOUS SURVEY

IRON PIPE FD.
NW COR. LOT 5

51° 131

BASSELMAN & ASICHEMEIER
Engineering & Surveying
P.O. Box 91 Ph. 419 267-5215
RIDGEVILLE CORNERS, OHIO 43555