


PLAT OF SURVEY

LOT No. 17, AND THE WEST 31' OF LOT
No. 16 OF ALLISON'S 2ND ADDITION TO
THE VILLAGE OF STRYKER, WILLIAMS
COUNTY, OHIO.

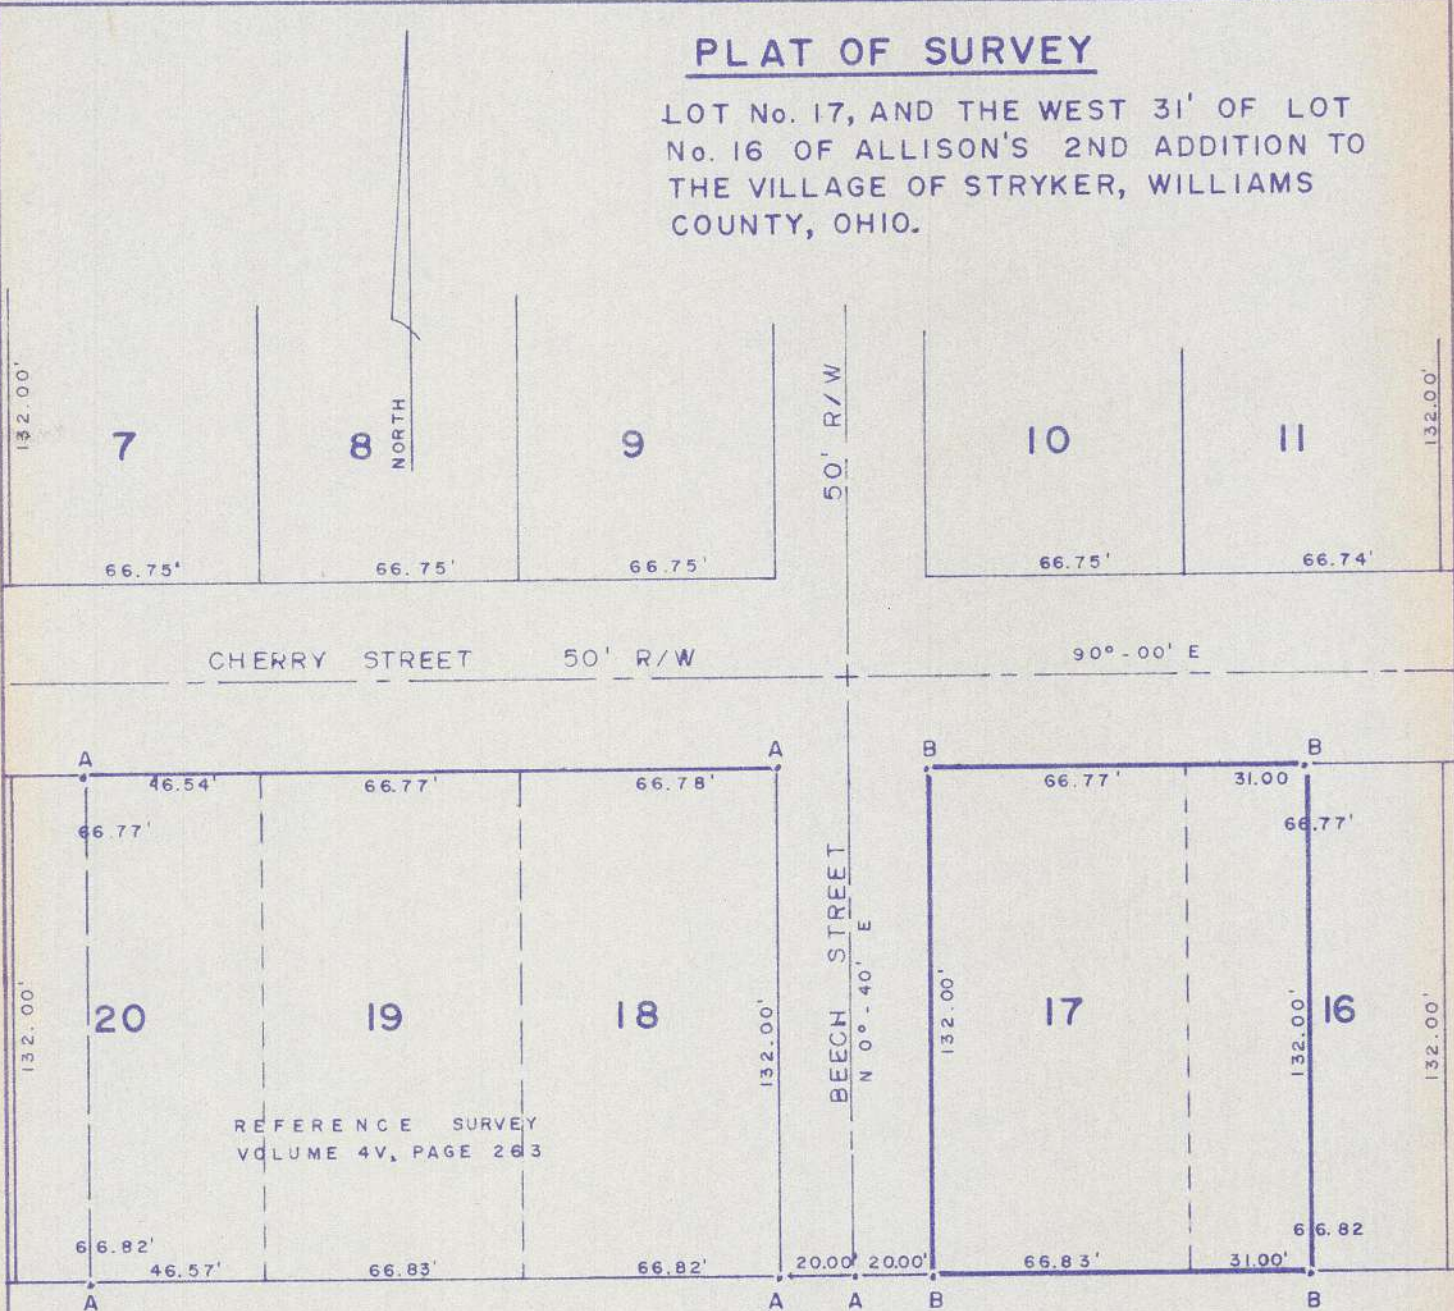

I HEREBY CERTIFY THIS SURVEY TO BE
CORRECT AND TRUE TO THE BEST OF MY
KNOWLEDGE.

Wayne Aschemeier

WAYNE ASCHEMEIER R.L.S. 5922
REGISTERED LAND SURVEYOR

LEGEND
A- IRON PIN FOUND FROM PREVIOUS SURVEY.
B- IRON PIN SET THIS SURVEY.

SCALE 1" = 50'
DATE JULY 21, 1977
DWG. NO. D-77412-1

SURVEY FILED IN VOLUME 5 V, PAGE 147
OF THE RECORD OF SURVEYS IN THE WILLIAMS
COUNTY ENGINEER'S OFFICE, BRYAN, OHIO.



BASSELMAN & ASCHEMEIER
Engineering & Surveying
P. O. Box 91 Ph. 419 267-5215
RIDGEVILLE CORNERS, OHIO 43555