


MOHAWK TOOL SURVEY PART OF THE W $\frac{1}{2}$ OF THE E $\frac{1}{2}$ OF THE E $\frac{1}{2}$ OF THE NE $\frac{1}{4}$ OF SEC 11, T7N, R2E, VILLAGE OF MONTPELIER, WILLIAMS CO. O. PARCEL LIES NORTH OF THE WABASH R.R. CO. R/W AND SOUTH OF THE OHIO DEPT OF HIGHWAY PROPERTY TRACT 5 COUNTY AUDITORS TAX MAP PLAT

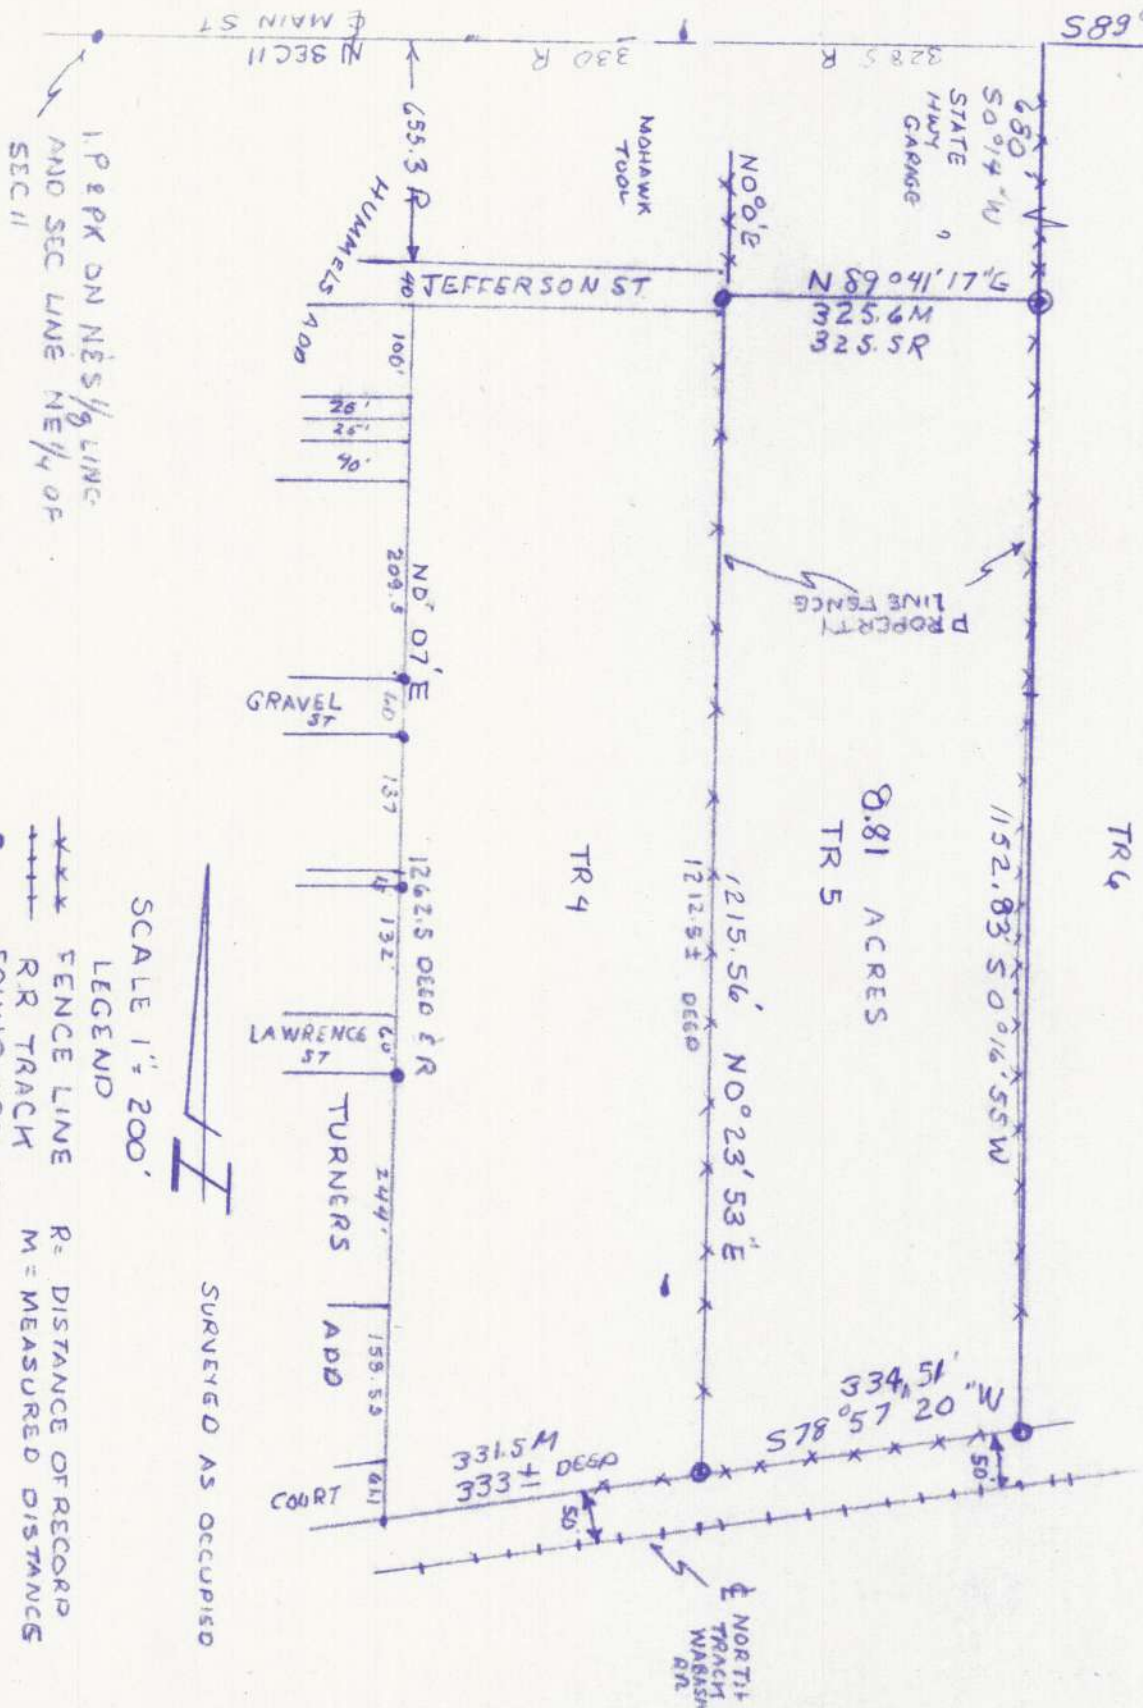

SCALE 1" = 200'

LEGEND

- FENCE LINE R = DISTANCE OF RECORD
- R.R. TRACK M = MEASURED DISTANCE
- FOUND IRON PIPE
- SET I. P.

SURVEYED AS OCCUPIED

ALL DISTANCES ARE SHOWN IN FEET
SURVEY RECORDED IN BOOK SV PP 154
WILLIAMS CO RECORD OF SURVEYS

I CERTIFY THAT THIS SURVEY IS CORRECT TO THE BEST OF MY KNOWLEDGE

Donald Olnstead RLS
12/24/79