


PLAT & SURVEY
For St Peters Lutheran Church Edon
Known as the E. 72.0' of the S 1/2 of Lot 40 Original Town
and the Middle 46.0' of the E 68.0' of Lot 40 Original
Town of Edon, Ohio

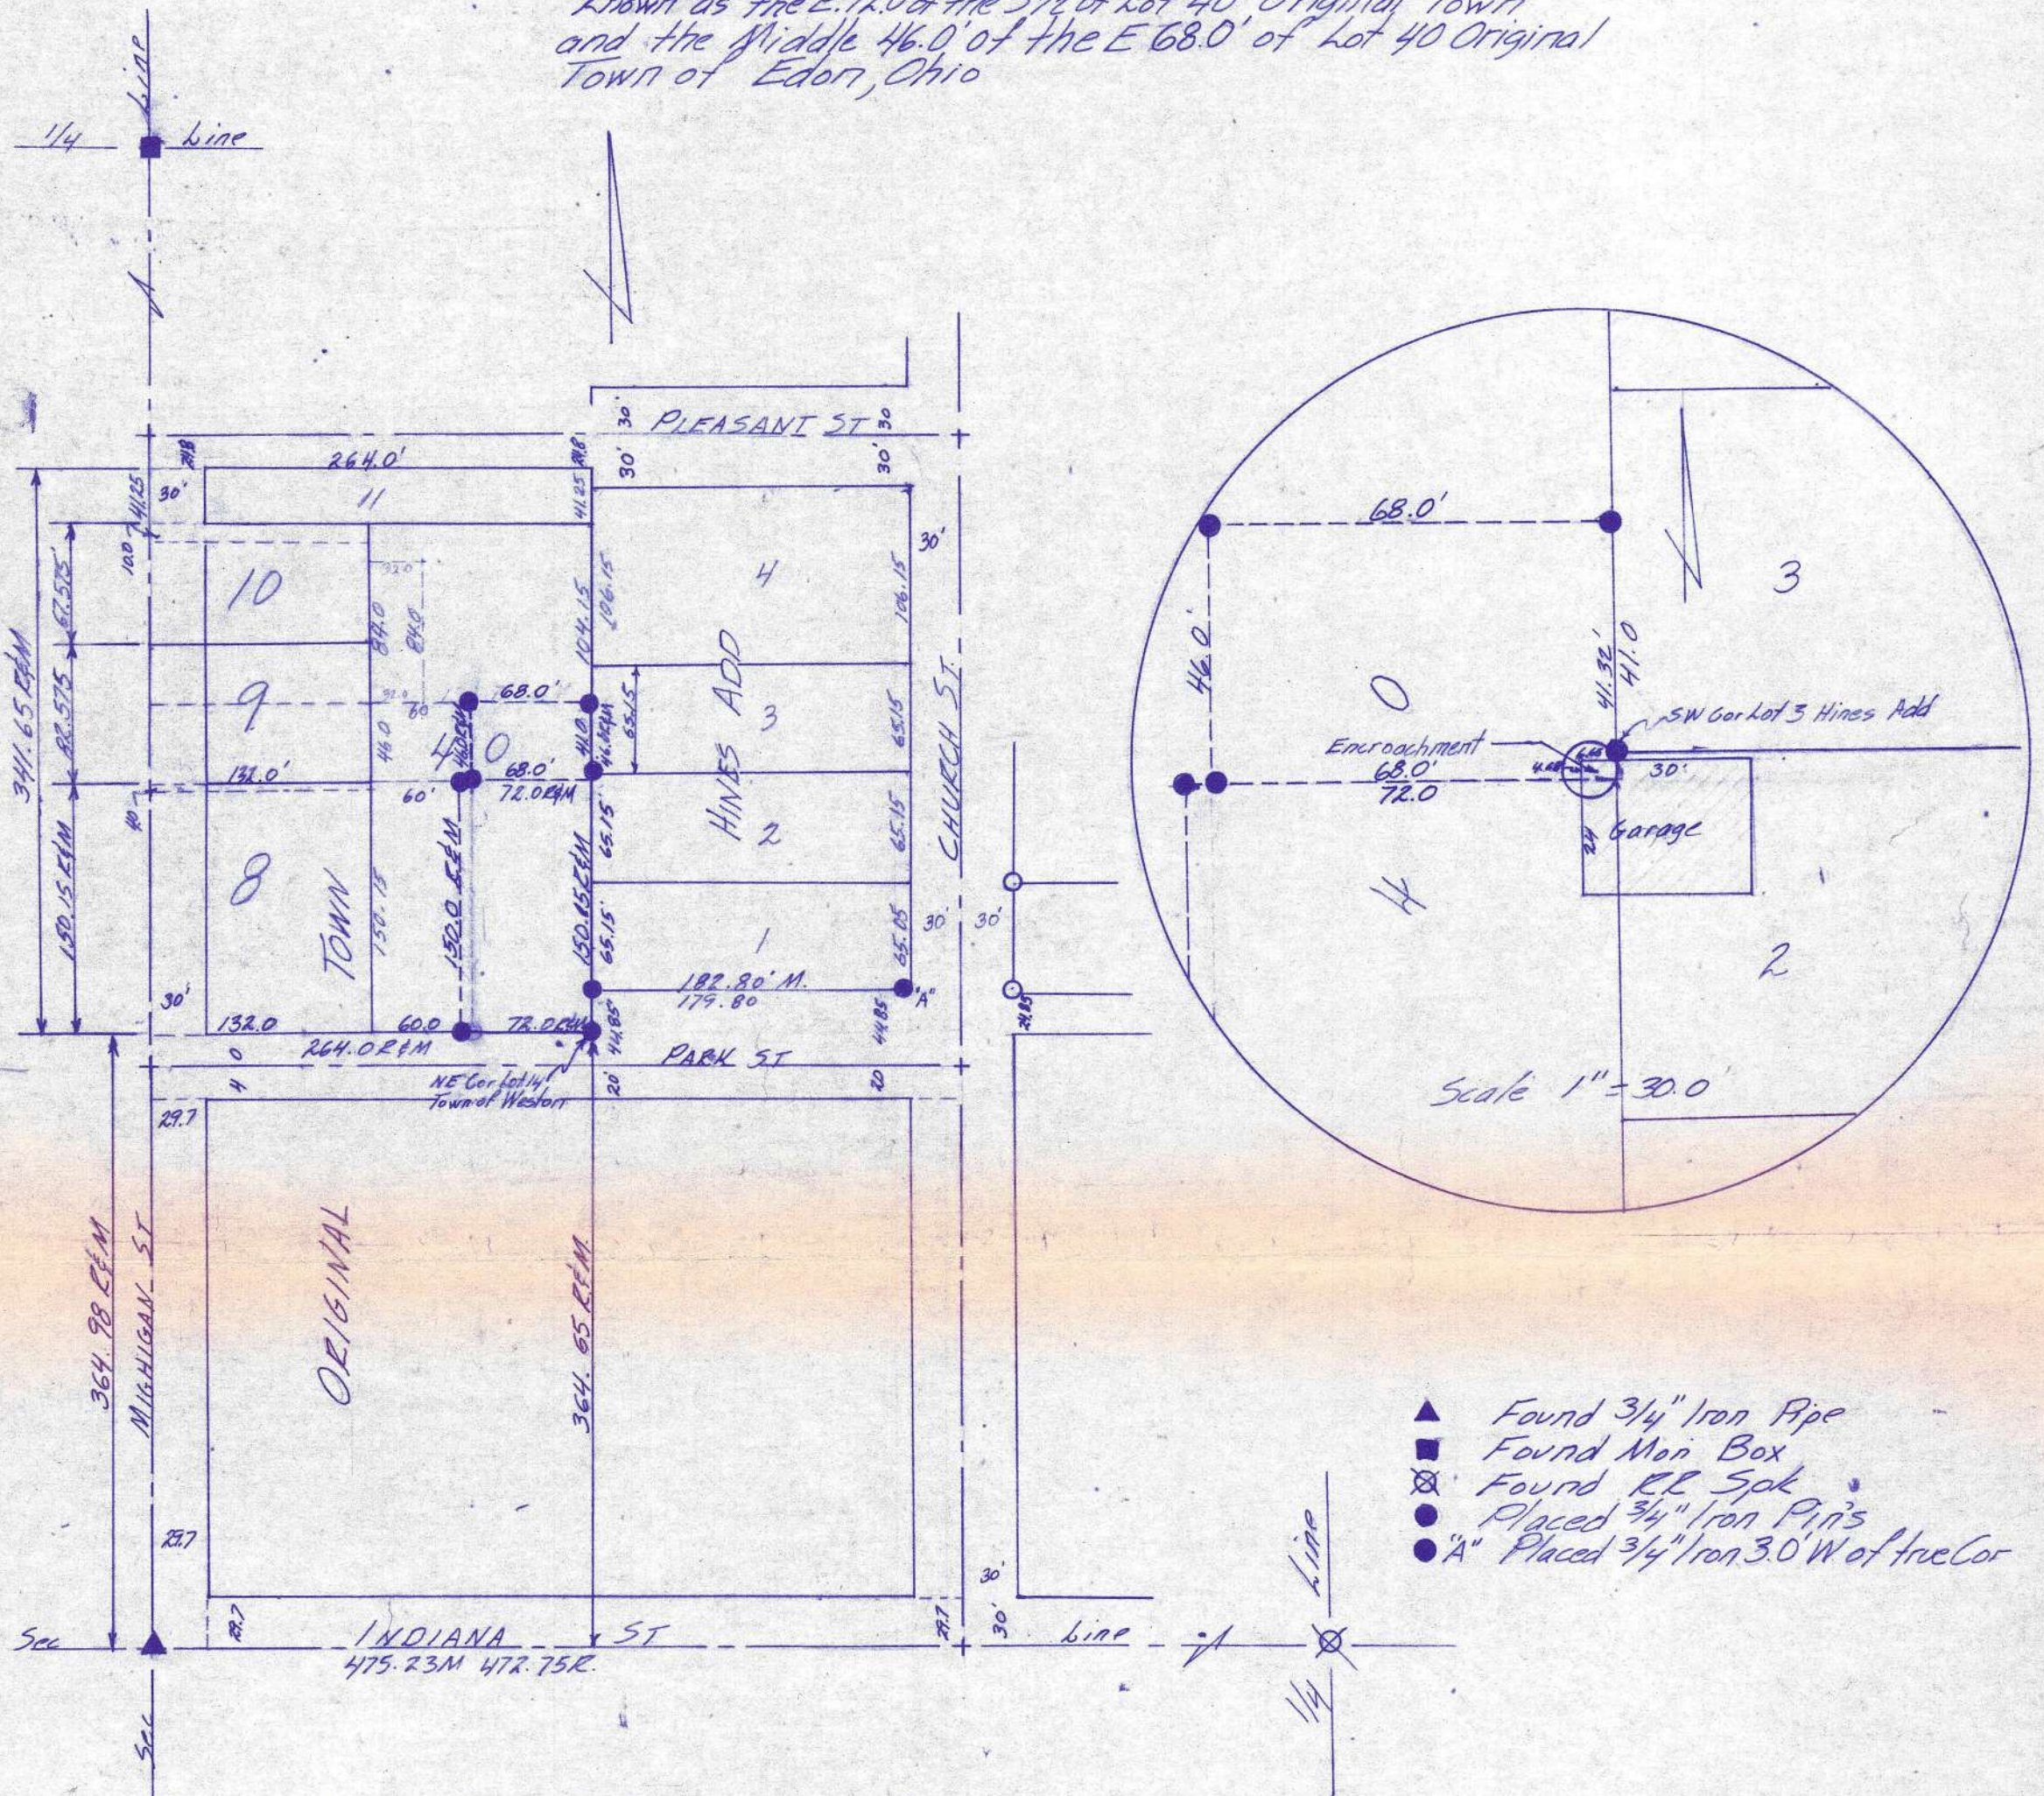

Note: Lot 13 Town Weston is Now Lot 8 Original Town
Lot 9 Town Weston is Now Lot 40 Original Town
Lot 11 Original Town Was Part of Lot 10 Town of Weston
Lot 9 & 10 Original Town Were Part of Lots 11, 12 Town of Weston

I hereby certify that I have surveyed the premises and prepared the plat and that said plat is correct to the best of my knowledge and belief. All dimensions are shown in feet and decimal parts thereof. This survey has been recorded in Volume 5V, Page 161 of the Williams County Record of Surveys.

Lawrence R. Erikson
Reg. Surveyor #6391