


MARGRET GANSMILLER

PLAT OF SURVEY

MAPLE STREET EXTENSION BEING A PART OF
OUTLOT 3 OF AUDITOR'S TAX MAPS OF THE
VILLAGE OF STRYKER, AND LOCATED IN THE
NORTHWEST QUARTER (1/4) OF SECTION 9, T-6-N,
R-4-E, SPRINGFIELD TOWNSHIP, WILLIAMS
COUNTY, OHIO.

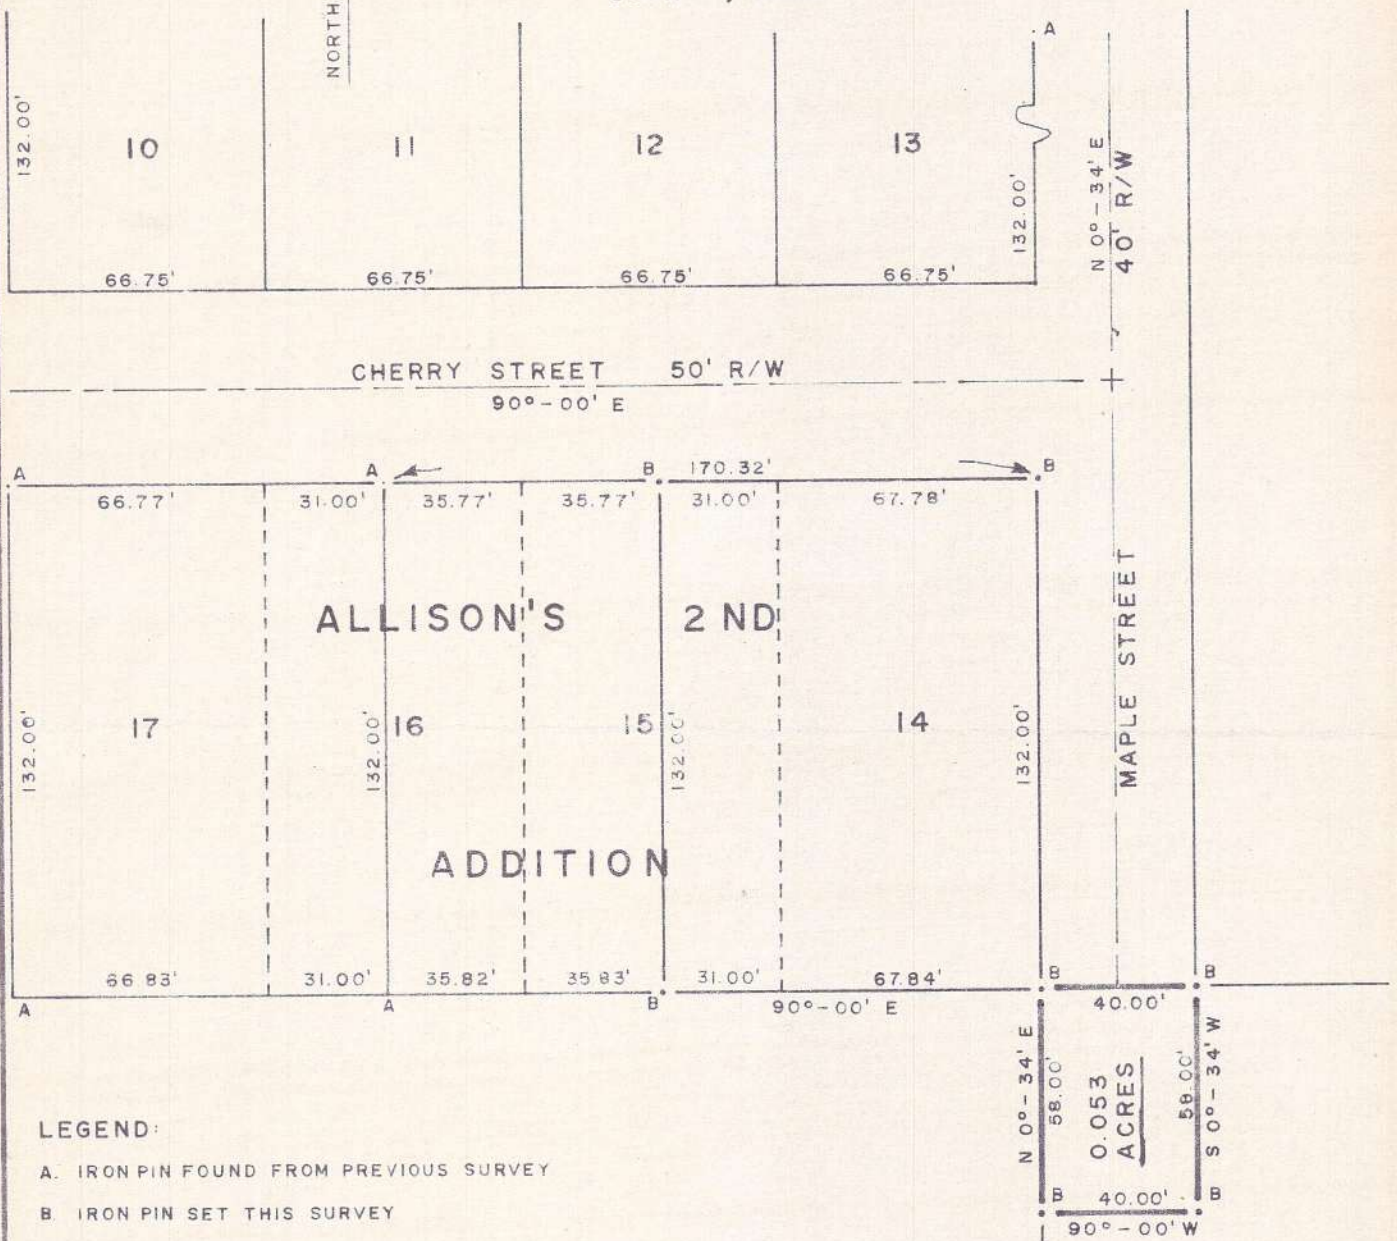

LEGEND:

- A. IRON PIN FOUND FROM PREVIOUS SURVEY
- B. IRON PIN SET THIS SURVEY

SCALE: 1"=50'

DATE: 11/22/77

DWG. NO. D-77417-1

SURVEY FILED IN VOLUME 5V, PAGE 162
OF THE RECORD OF SURVEYS IN THE WILLIAMS
COUNTY ENGINEER'S OFFICE, BRYAN, OHIO.

I HEREBY CERTIFY THIS SURVEY TO BE
CORRECT AND TRUE TO THE BEST OF MY
KNOWLEDGE.

Wayne Aschemeier

WAYNE ASCHEMEIER R.L.S. 5922
REGISTERED LAND SURVEYOR

BASSELMAN & ASCHEMEIER

Engineering & Surveying
P. O. Box 91 Ph. 419 267-5215
RIDGEVILLE CORNERS, OHIO 43555