



PLAT & SURVEY
 For Whitcomb & Keller Mt. Co. Inc. Fort Wayne, Indiana
 Known as Lot 42 Montpelier 1st Add
 to the Village of Montpelier, Ohio
 Grantor Don Steinke, Harold Thomas Grantee Don Gilcher

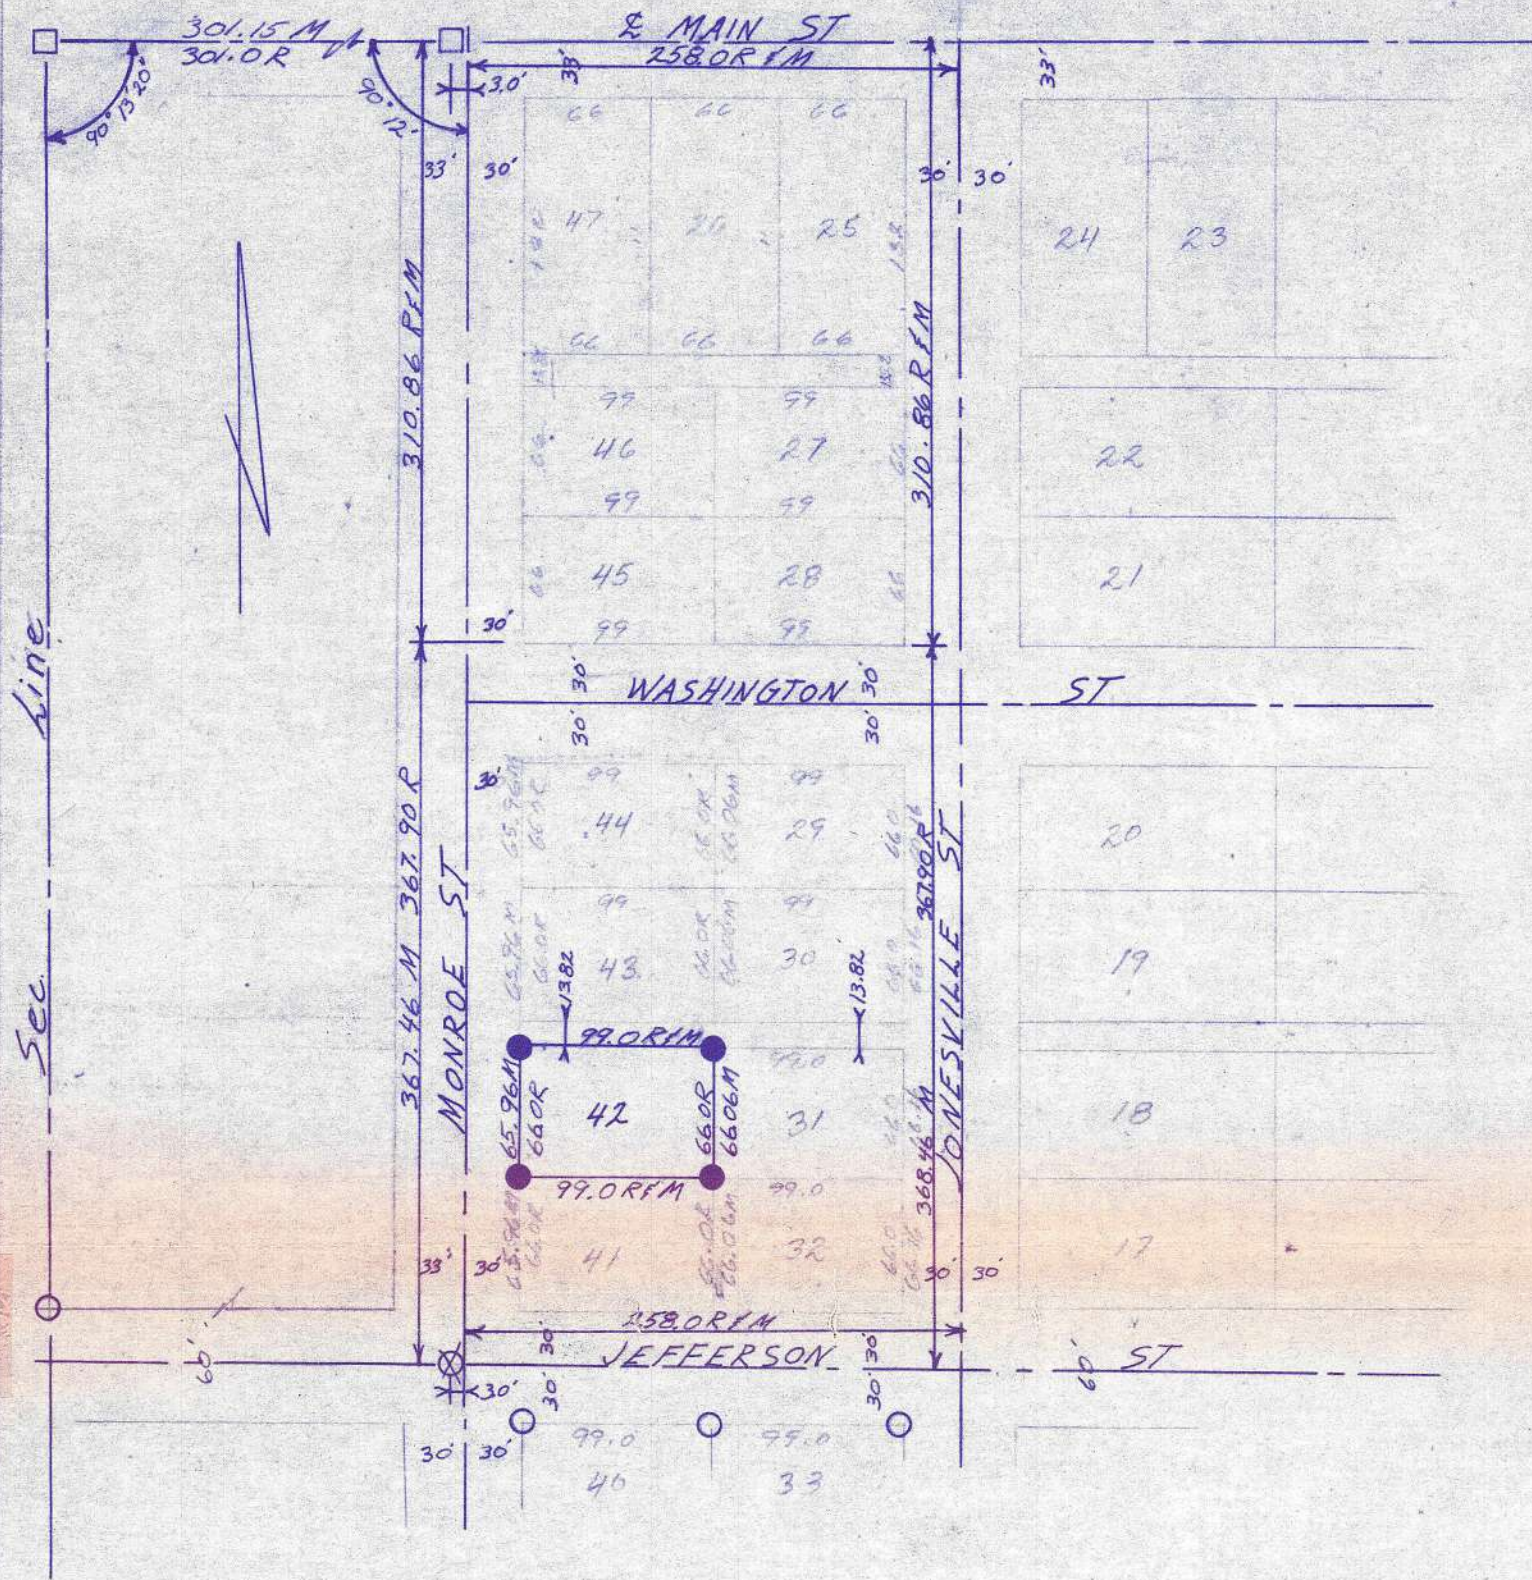

Scale 1"=100.0'

- Found Iron Pin
- Found Iron Pipe
- ⊗ Found RR Spk
- Placed 3/4" Iron Pins

Ref Survey Vol 4V Pg 228, 247

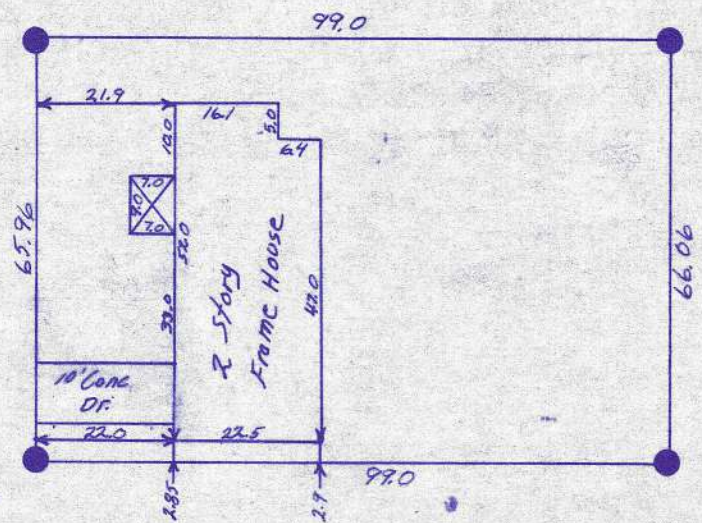

Scale - 1"=30.0'

The improvements in the above described real estate are not in the 100 year flood plain as shown on the flood maps prepared by the Department of Housing and Urban Development; therefore flood insurance will not be required by Federally insured lending institutions.

I hereby certify that I have surveyed the premises and prepared the plat and that said plat is correct to the best of my knowledge and belief. All dimensions are shown in feet and decimal parts thereof. This survey has been recorded in Volume 5V Page 164 of the Williams County Record of Surveys.

Lawrence L. Erickson
 REG. SURVEYOR #6391