


LOCATION

Pt. OUTLOT 22 NW.QTR.
S.W.QTR. SEC.4, T6N, R4E
SPRINGFIELD TWP.
VILLAGE of STRYKER
WILLIAMS CO., OHIO

PLAT and SURVEY
for
O'NEAL CLEMENS

REFERENCES

SURVEY RECORDED VOL.5V, PG.159
LAND CONTRACT VOL.191 PG.986
EASEMENT VOL.215 PG.930

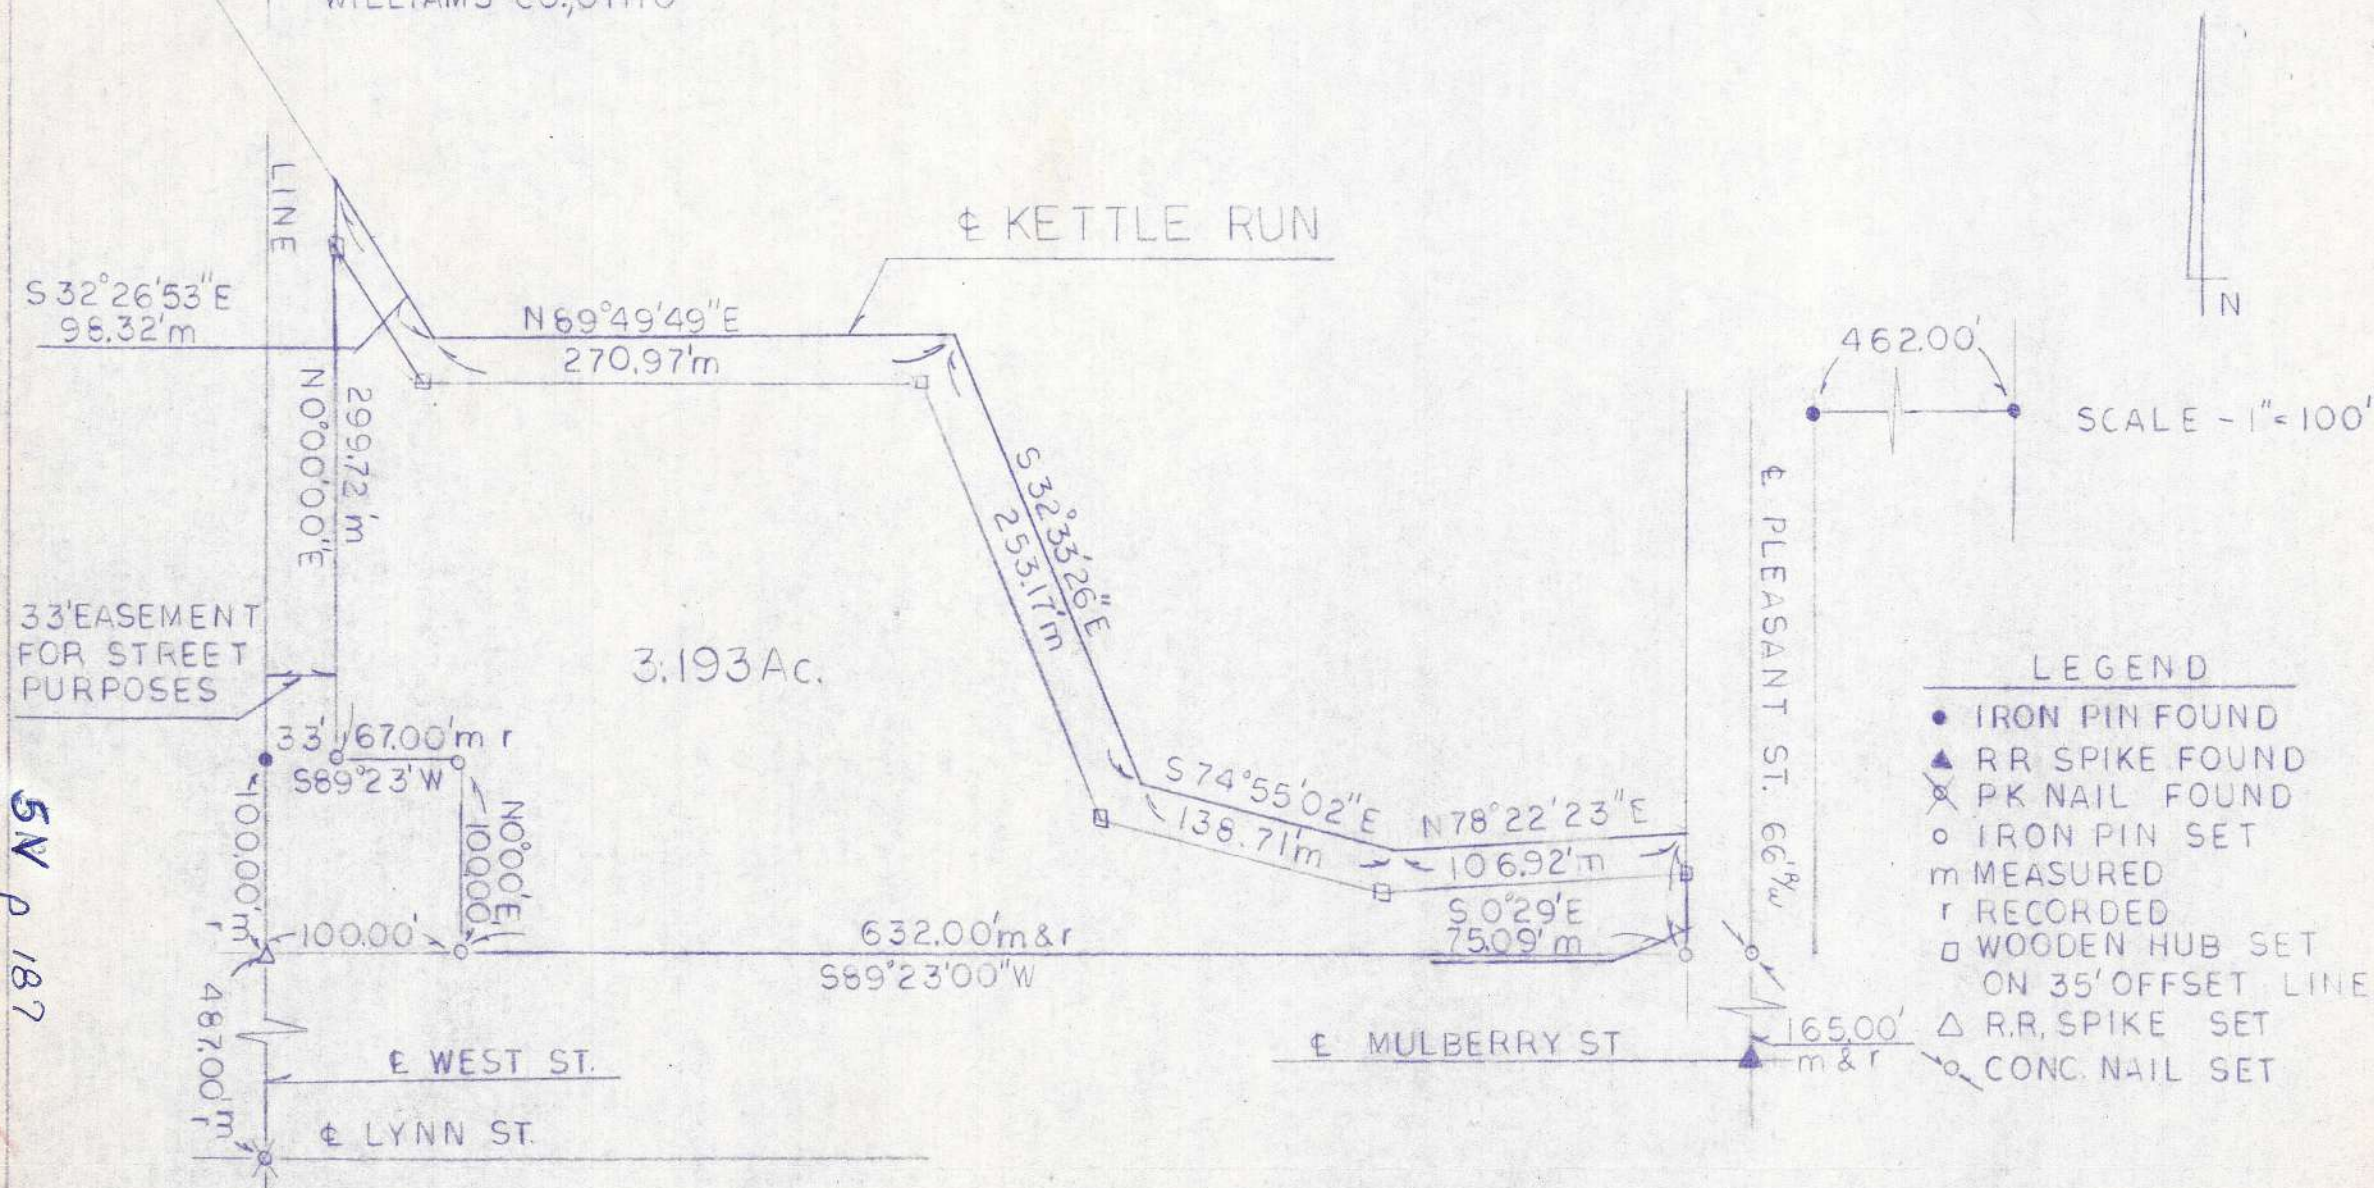

THEREBY CERTIFY THAT THIS PLAT REPRESENTS A SURVEY OF THE PREMISES AND THE ABOVE IS AN ACCURATE REPRESENTATION OF THE SAME AND IS, THEREFORE, CORRECT. ALL DIMENSIONS ARE IN FEET AND DECIMALS THEREOF. THIS SURVEY HAS BEEN RECORDED IN THE WILLIAMS COUNTY RECORDS OFFICE OF THE WILLIAMS COUNTY ENGINEER BRYAN, OHIO

Byersmith

REGISTERED SURVEYOR

NO.

4473

DATE

Oct 25 1978