
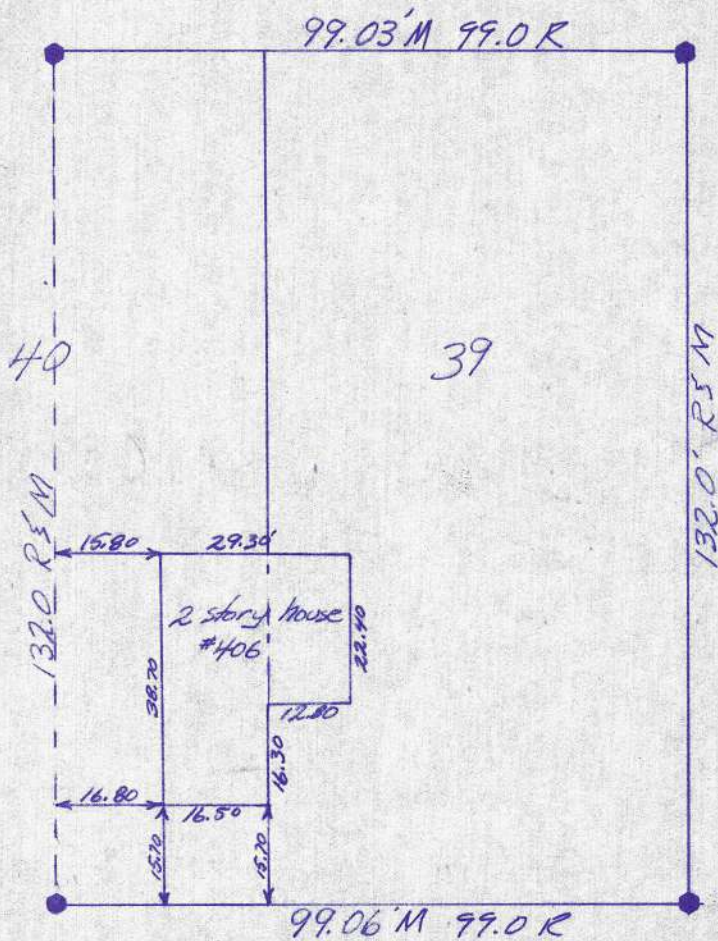


PLAT & SURVEY
 For National Homes Acceptance Corp.
 Known as Lot 39 & the E 1/2 of Lot 40
 George Rings 1st Add to the Village of West Unity, Ohio
 Grantor Roger Keefer Grantee Joycee Riley

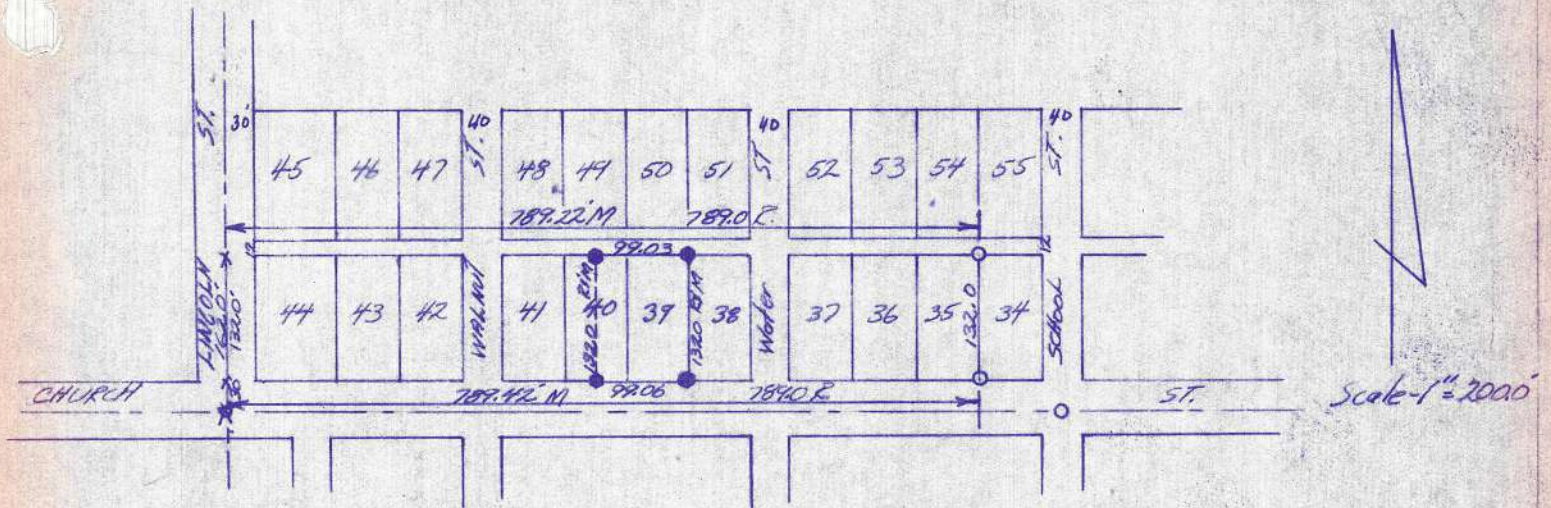

- * Found R.R. spike
- o Found 3/4" Iron Pin
- X Placed P.K. nail
- Placed 3/4" Hex. Iron Pin

The improvements in the above described real estate are not in the 100 year flood plain as shown on the flood maps prepared by the Department of Housing and Urban Development; therefore flood insurance shall not be required by Federally insured lending institutions.

I hereby certify that I have surveyed the premises and prepared the above plat and that said plat is correct to the best of my knowledge and belief. All dimensions are shown in feet and decimal parts thereof. This survey has been recorded in Volume 5V page 204 of the Williams County Record of Surveys.

Lawrence R. Eriksen
 Reg. Surveyor #6391