


AGNUS PRASEK

PLAT OF SURVEY

SURVEY FILED IN VOLUME 5V, PAGE 218,
OF THE WILLIAMS COUNTY RECORD OF SURVEYS.
ALL DIMENSIONS ARE SHOWN IN FEET AND DECIMAL
PARTS THEREOF.


LOT 14 AND THE EAST 31' OF LOT 15 OF ALLISON'S
2ND ADDITION TO THE VILLAGE OF STRYKER,
WILLIAMS COUNTY, OHIO.

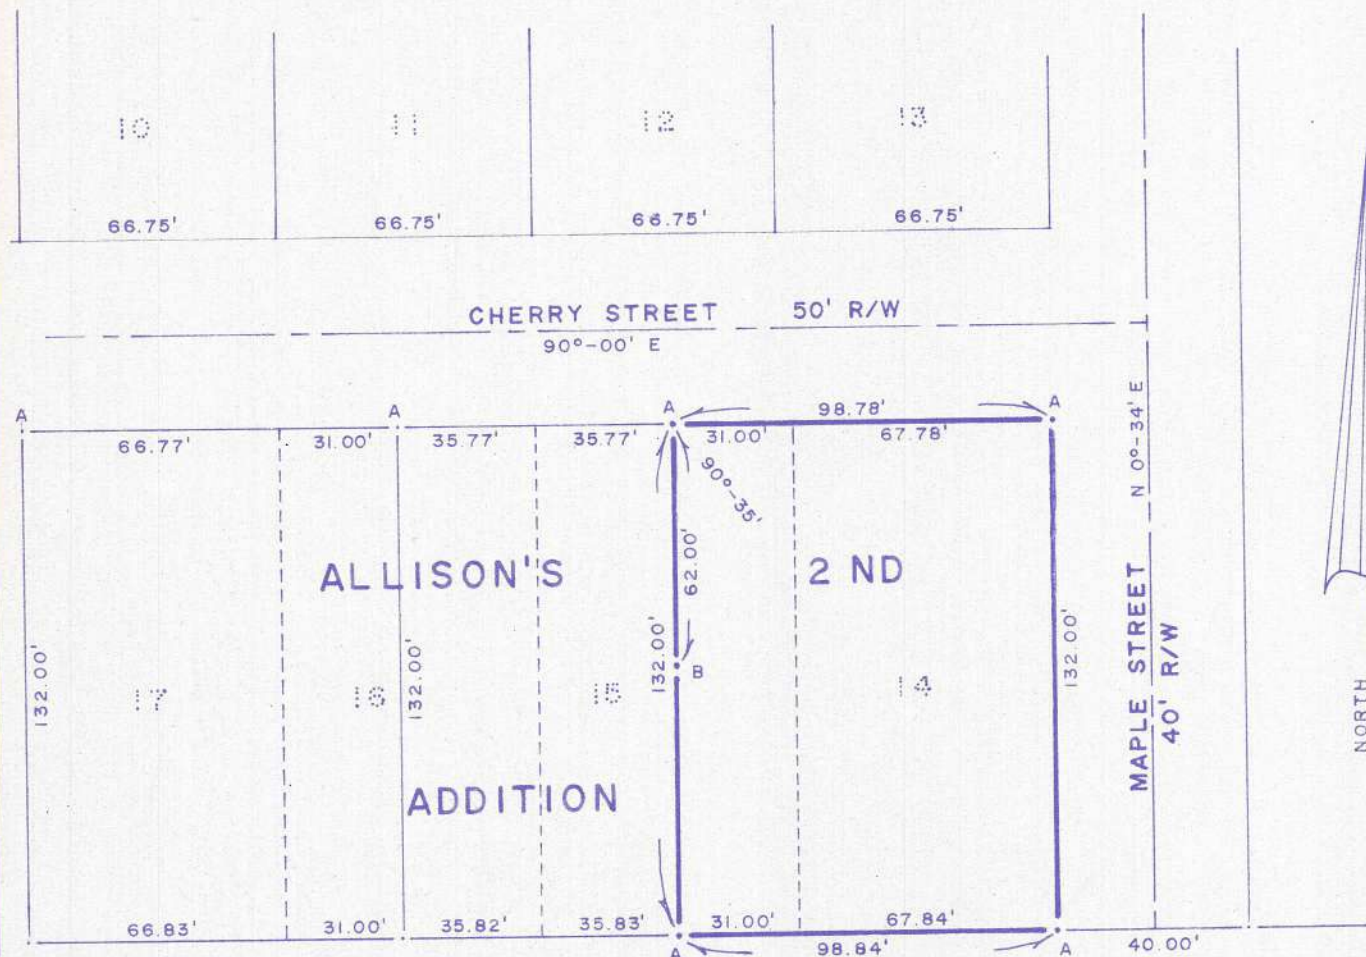

LEGEND:

A. FOUND IRON PIN FROM PREVIOUS SURVEY.
B. SET IRON PIN THIS SURVEY.

SCALE: 1" = 50'

 A horizontal graphic scale bar with alternating black and white segments. It is marked with '0'', '25', and '50'' at the bottom. The total length represents 50 feet.

DATE: 9-11-79
DWG. NO. D-79407-1

REFERENCE SURVEY:

VOL. 5V, PG. 162
VOL. 5V, PG. 147

I DO HEREBY CERTIFY THAT I HAVE SURVEYED
THE PREMISES AND PREPARED THE ABOVE PLAT
AND THAT SAID PLAT IS CORRECT TO THE BEST
OF MY KNOWLEDGE AND BELIEF.

Wayne Aschemeier
WAYNE ASHEMEIER RLS 5922
REGISTERED LAND SURVEYOR

BASSELMAN & ASCHEMEIER
Engineering & Surveying
P. O. Box 91 Ph. 419 267-5215
RIDGEVILLE CORNERS, OHIO 43555