


PLAT & SURVEY
For Marvin Dietzsch
Located in the SW 1/4 Sec 27
T-6-N R-1-E Village of Edgerton,
Ohio.

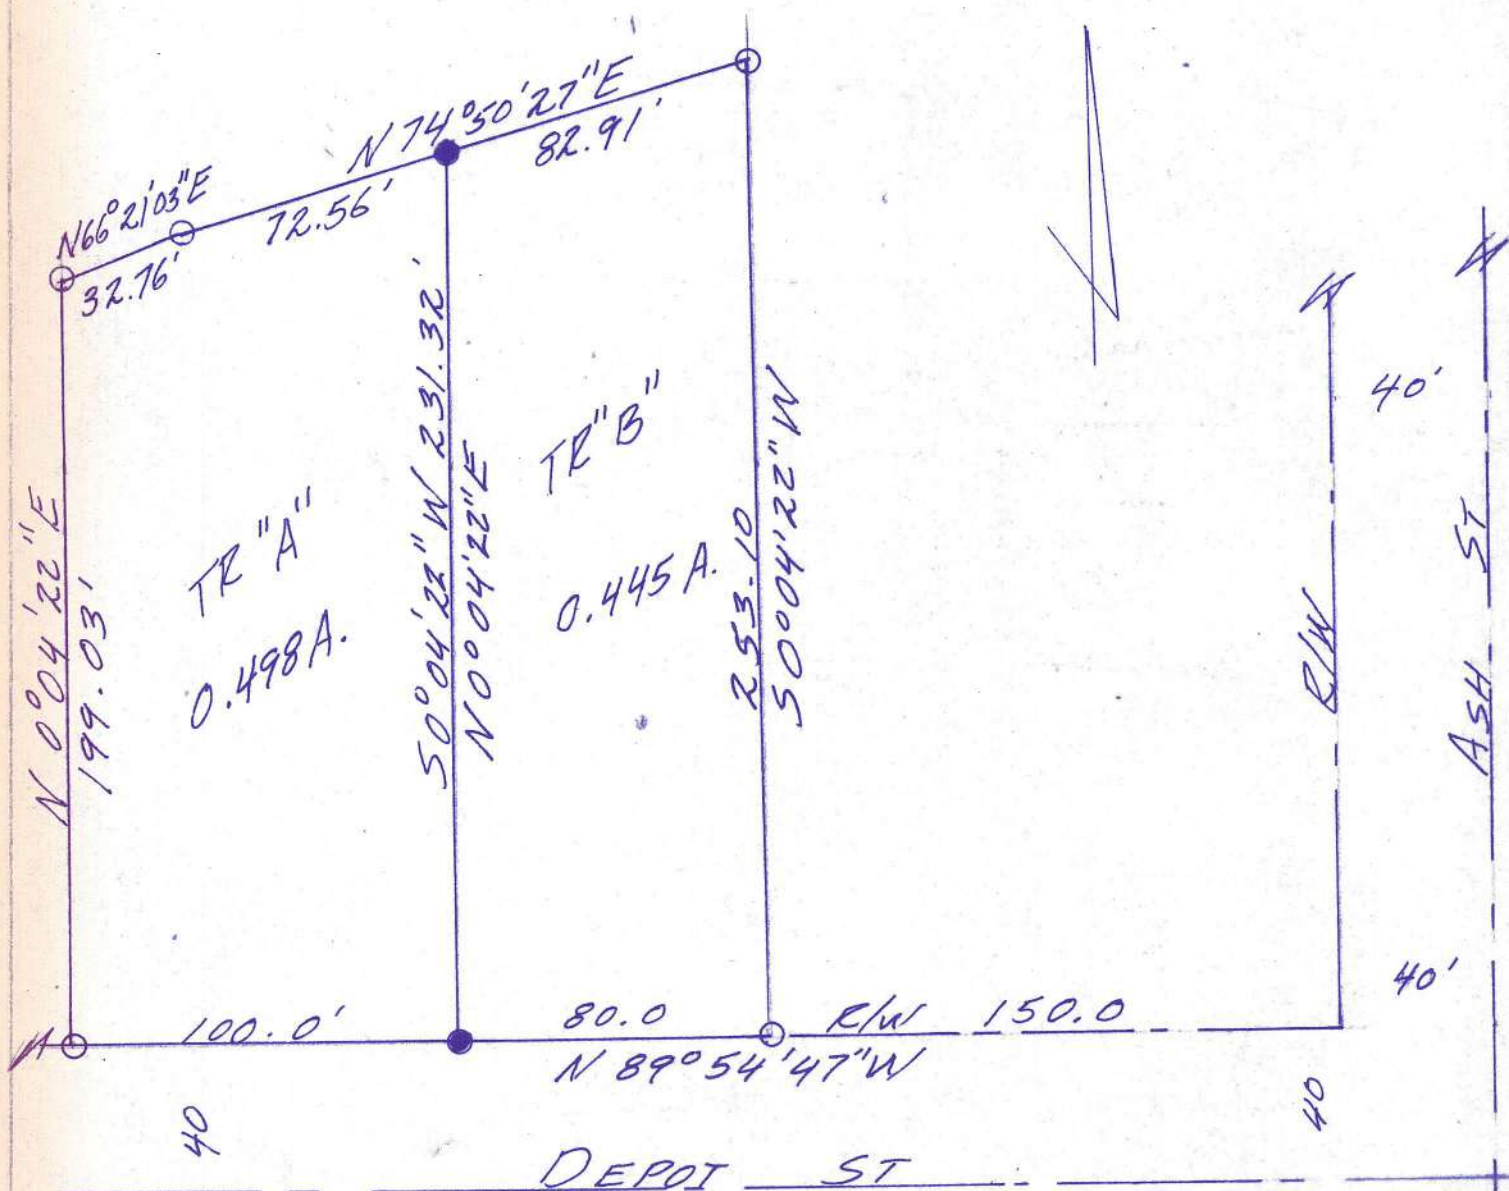

○ Found. Re Bar
● Placed 3/4" Iron Pin
Ref Survey By Robert E. Ernsberger
Deed Vol 257 Pg 1006

The improvements in the above described real estate are not in the 100 year flood plain as shown on the flood maps prepared by the Department of Housing and Urban Development; therefore flood insurance shall not be required by Federally insured lending institutions.

I hereby certify that I have surveyed the premises and prepared the above plat and that said plat is correct to the best of my knowledge and belief. All dimensions are shown in feet and decimal parts thereof. This survey has been recorded in Vol. 5V page 232 of the Williams County Record of Surveys.

Lawrence A. Erikson
Reg. Surveyor #6391