
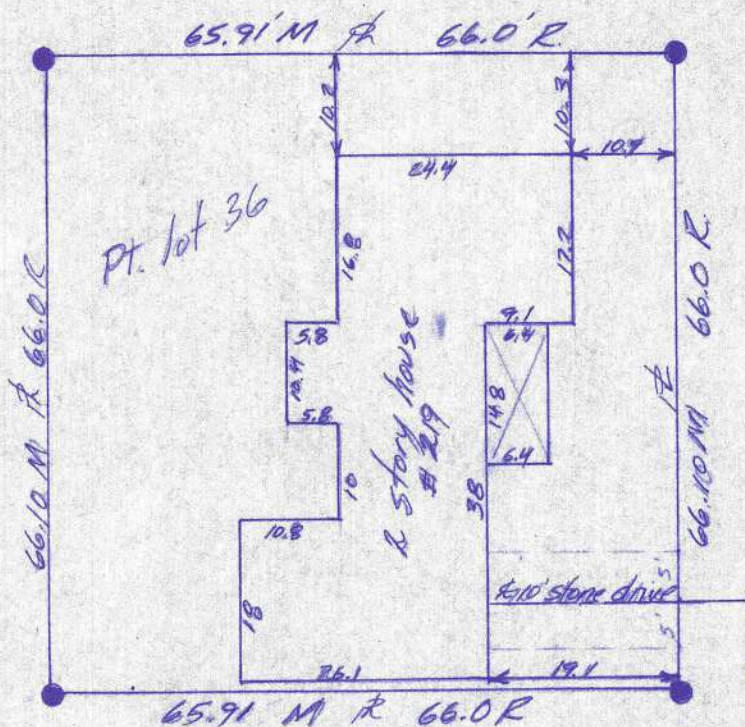


PLAT & SURVEY
For Whitcomb & Keller, Mt. Co. Inc.
Known as the N 1/2 of Lot 36 Louden's
2nd Add to the Village of Montpelier, Ohio
Grantor Charles K. Handy Jr. Grantee Donna Schumann

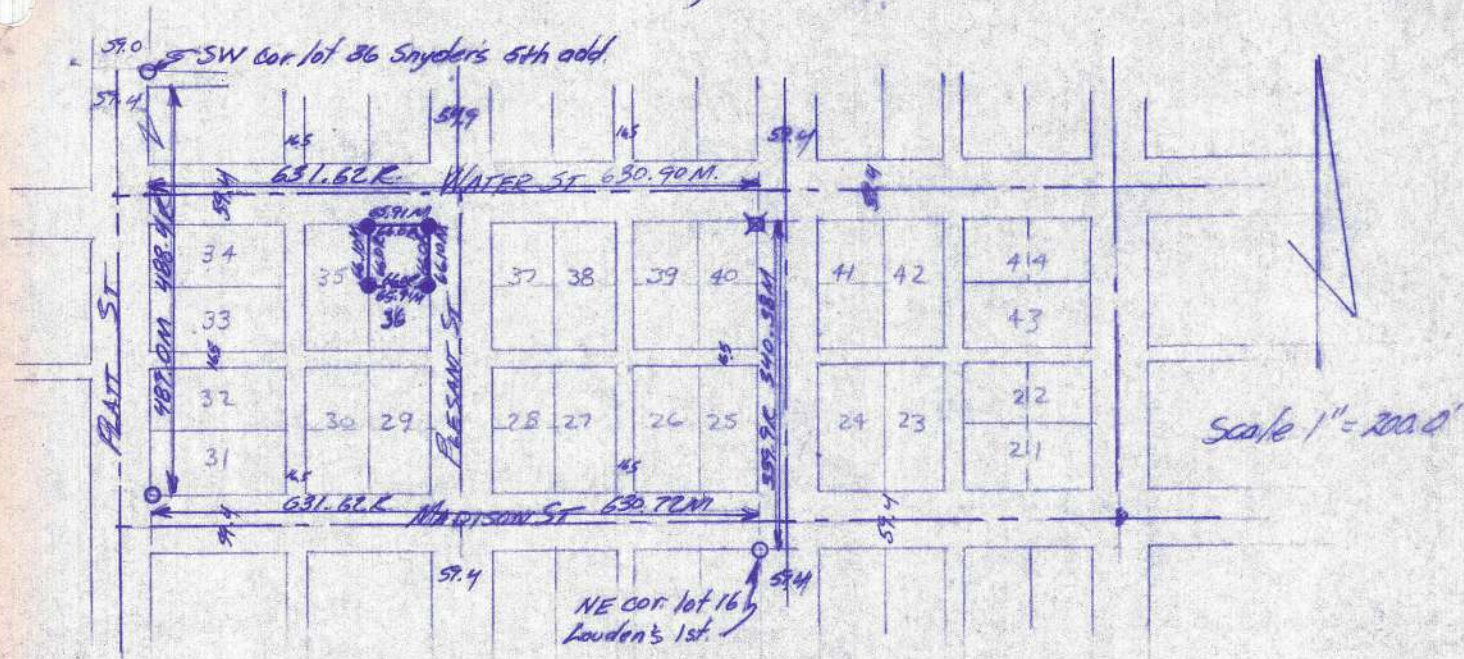

- ⊗ Found Iron Pipe
- Found Iron Pin
- Placed 3/4" Iron Pins

The improvements in the above described real estate are not in the 100 year flood plain as shown on the flood maps prepared by the Department of Housing and Urban Development; therefore flood insurance shall not be required by Federally insured lending institutions.

I hereby certify that I have surveyed the premises and prepared the above plat and that said plat is correct to the best of my knowledge and belief. All dimensions are shown in feet and decimal parts thereof. This survey has been recorded in Vol. 5V page 234 of the Williams County Record of Surveys.

Lawrence K. Eickman
Reg. Surveyor #6391