


PLAT & SURVEY
For Phillip Lupien Jr.
Known as Lot 7 Hines 2nd
Add to the Village of Edon, Ohio

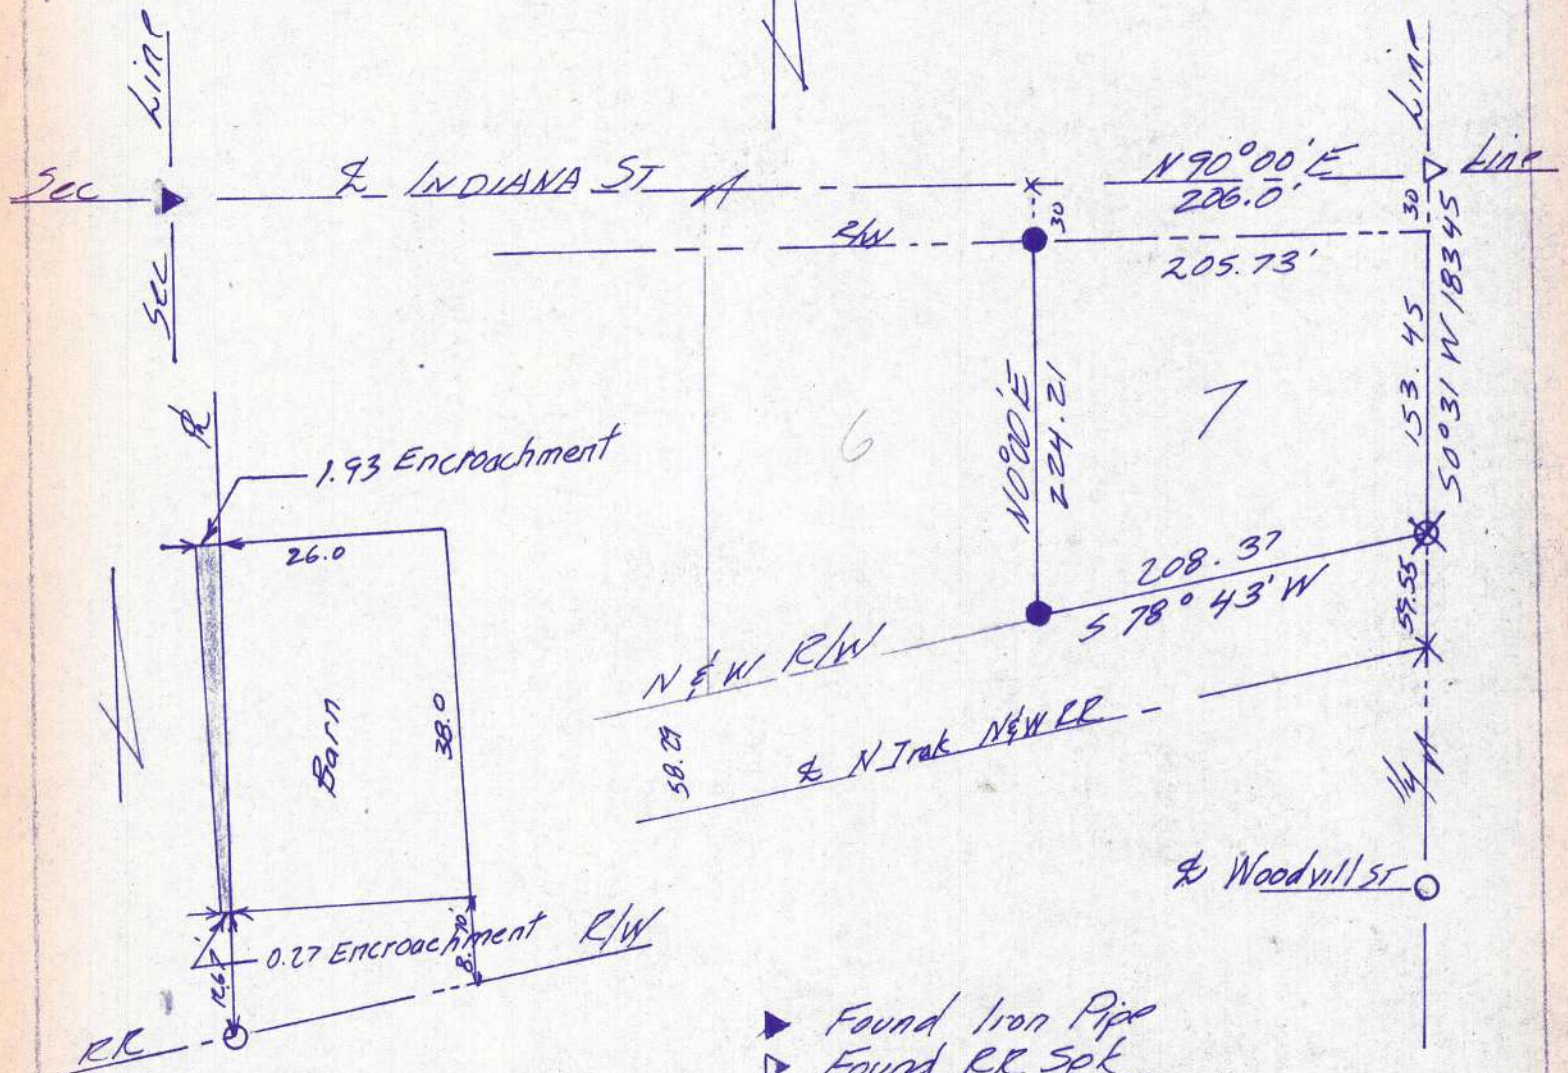

Scale 1" = 20.0

- Found Iron Pipe
 - ▷ Found RR Spk
 - Found 3/4" Iron Pin
 - Placed 3/4" Iron Pin
 - ⊗ Placed RR Spk
 - × Placed Nail
- Ref. Survey Vol 5V Pg 160 and
Dec 20 1978

I hereby certify that I have surveyed the premises and prepared the above plat and that said plat is correct to the best of my knowledge and belief. All dimensions are shown in feet and decimal parts thereof. This survey has been recorded in Vol. 5V page 236 of the Williams County Record of Surveys.

Lawrence R. Eubank
Reg. Surveyor #6391