


PLAT & SURVEY
For Bruce Ohneck
Known as the N. Part of Oh 28
NW 1/4 of Sec 8 Village of West
Unity, Ohio

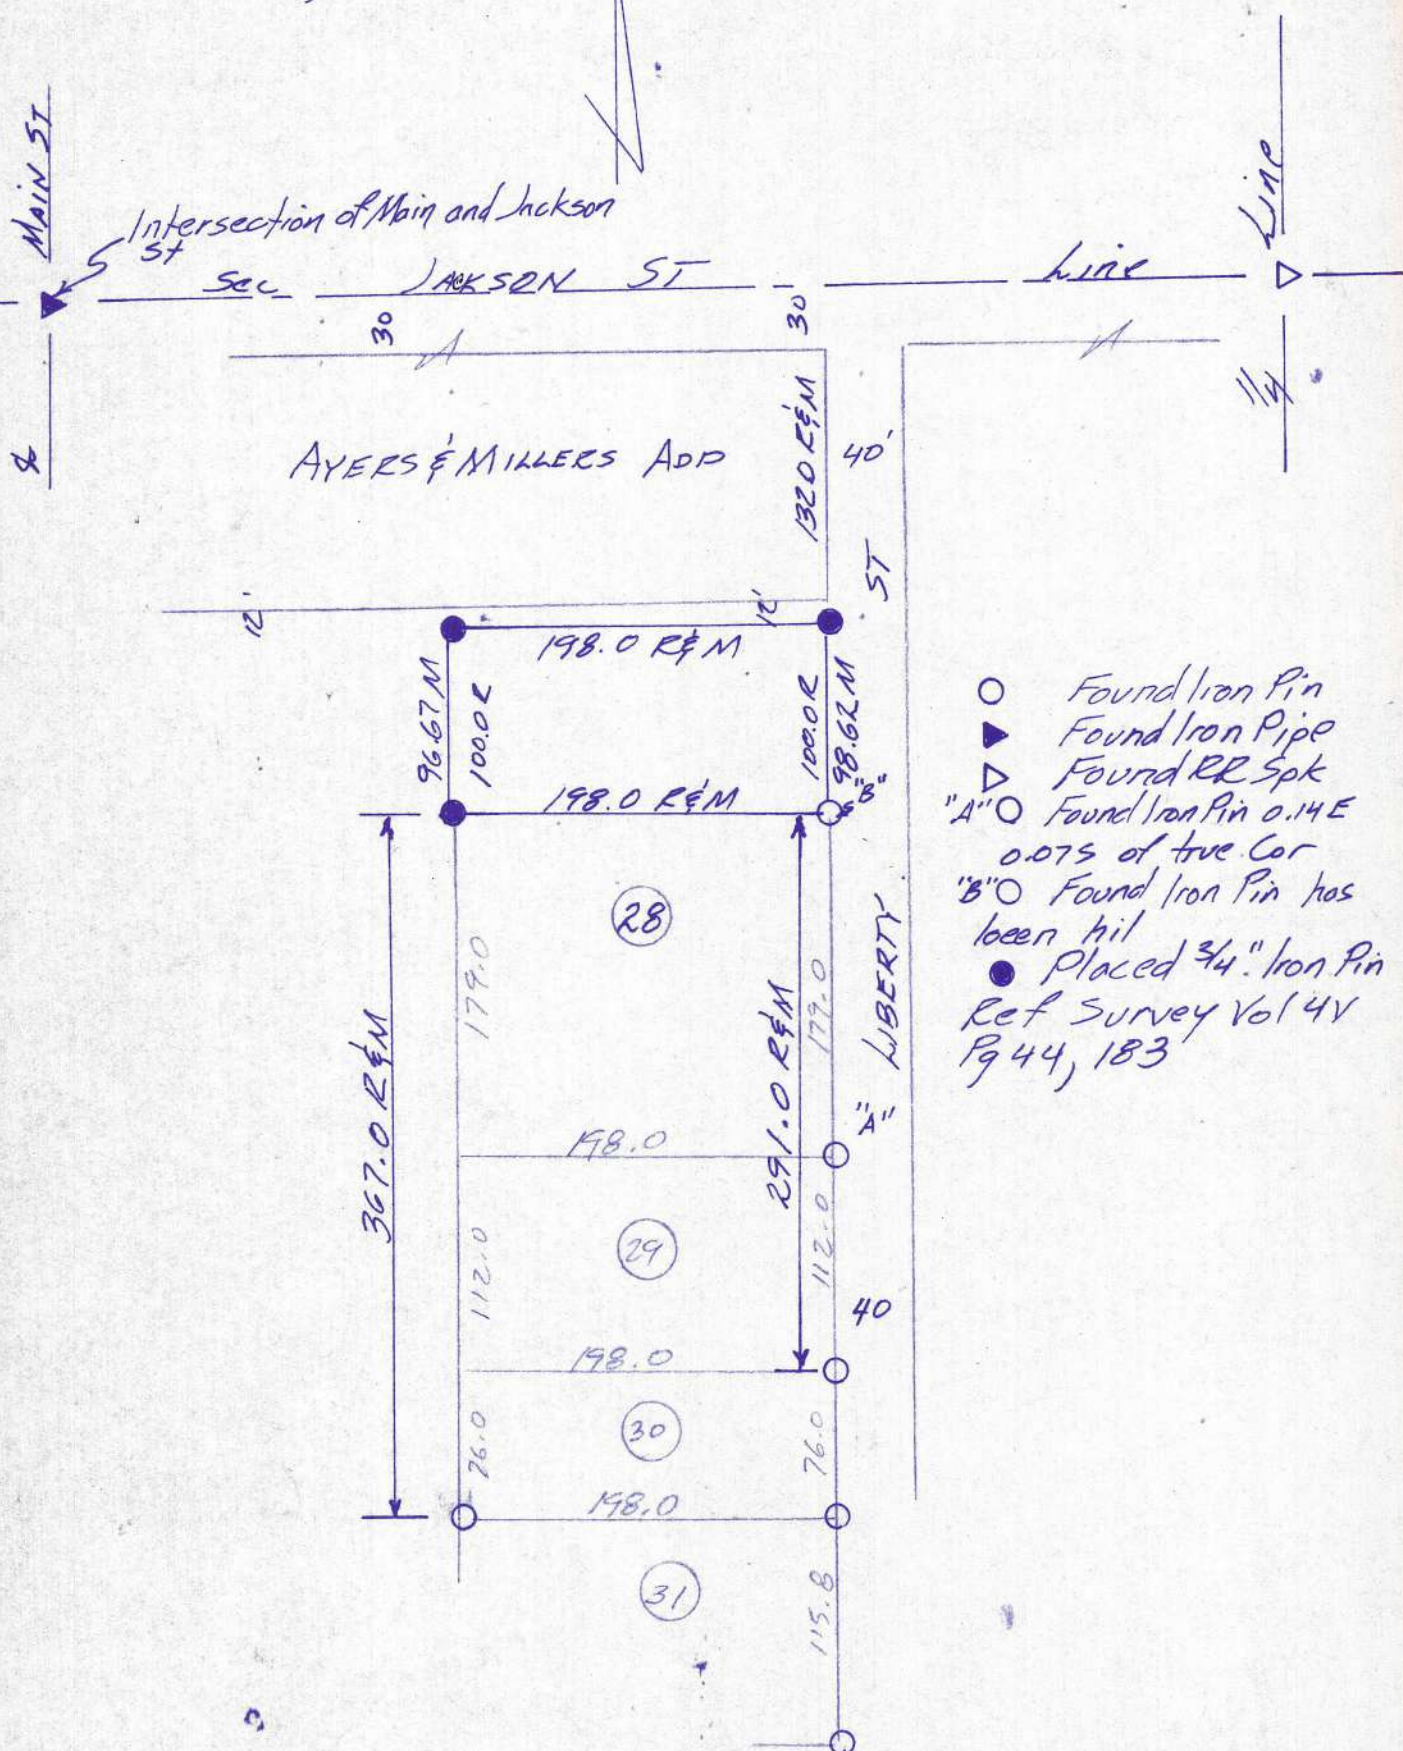

- Found Iron Pin
- ▲ Found Iron Pipe
- △ Found RR Spk
- "A" ○ Found Iron Pin 0.14 E
0.075 of true Cor
- "B" ○ Found Iron Pin has
been hit
- Placed 3/4" Iron Pin
- Ref Survey Vol 4V
Pg 44, 183

The improvements in the above described real estate are not in the 100 year floodplain as shown on the floodmaps prepared by the Dept. of Housing and Urban Development; therefore flood insurance shall not be required by federally insured lending institutions.

I hereby certify that I have surveyed the premises and prepared the above plat and that said plat is correct to the best of my knowledge and belief. All dimensions are shown in feet and decimal parts thereof. This survey has been recorded in Vol. 5-V page 241 of the Williams County Record of surveys.

Lawrence R. Eriksen
Reg. Surveyor #6391

98-80

July 29, 30 1980

Scale 1" = 100.0'

241