


**PLAT & SURVEY**  
 For Tymin Hummel  
 Known as the East 40.0' of lot 44  
 John Rings Add to the Village of  
 West Unity, Ohio

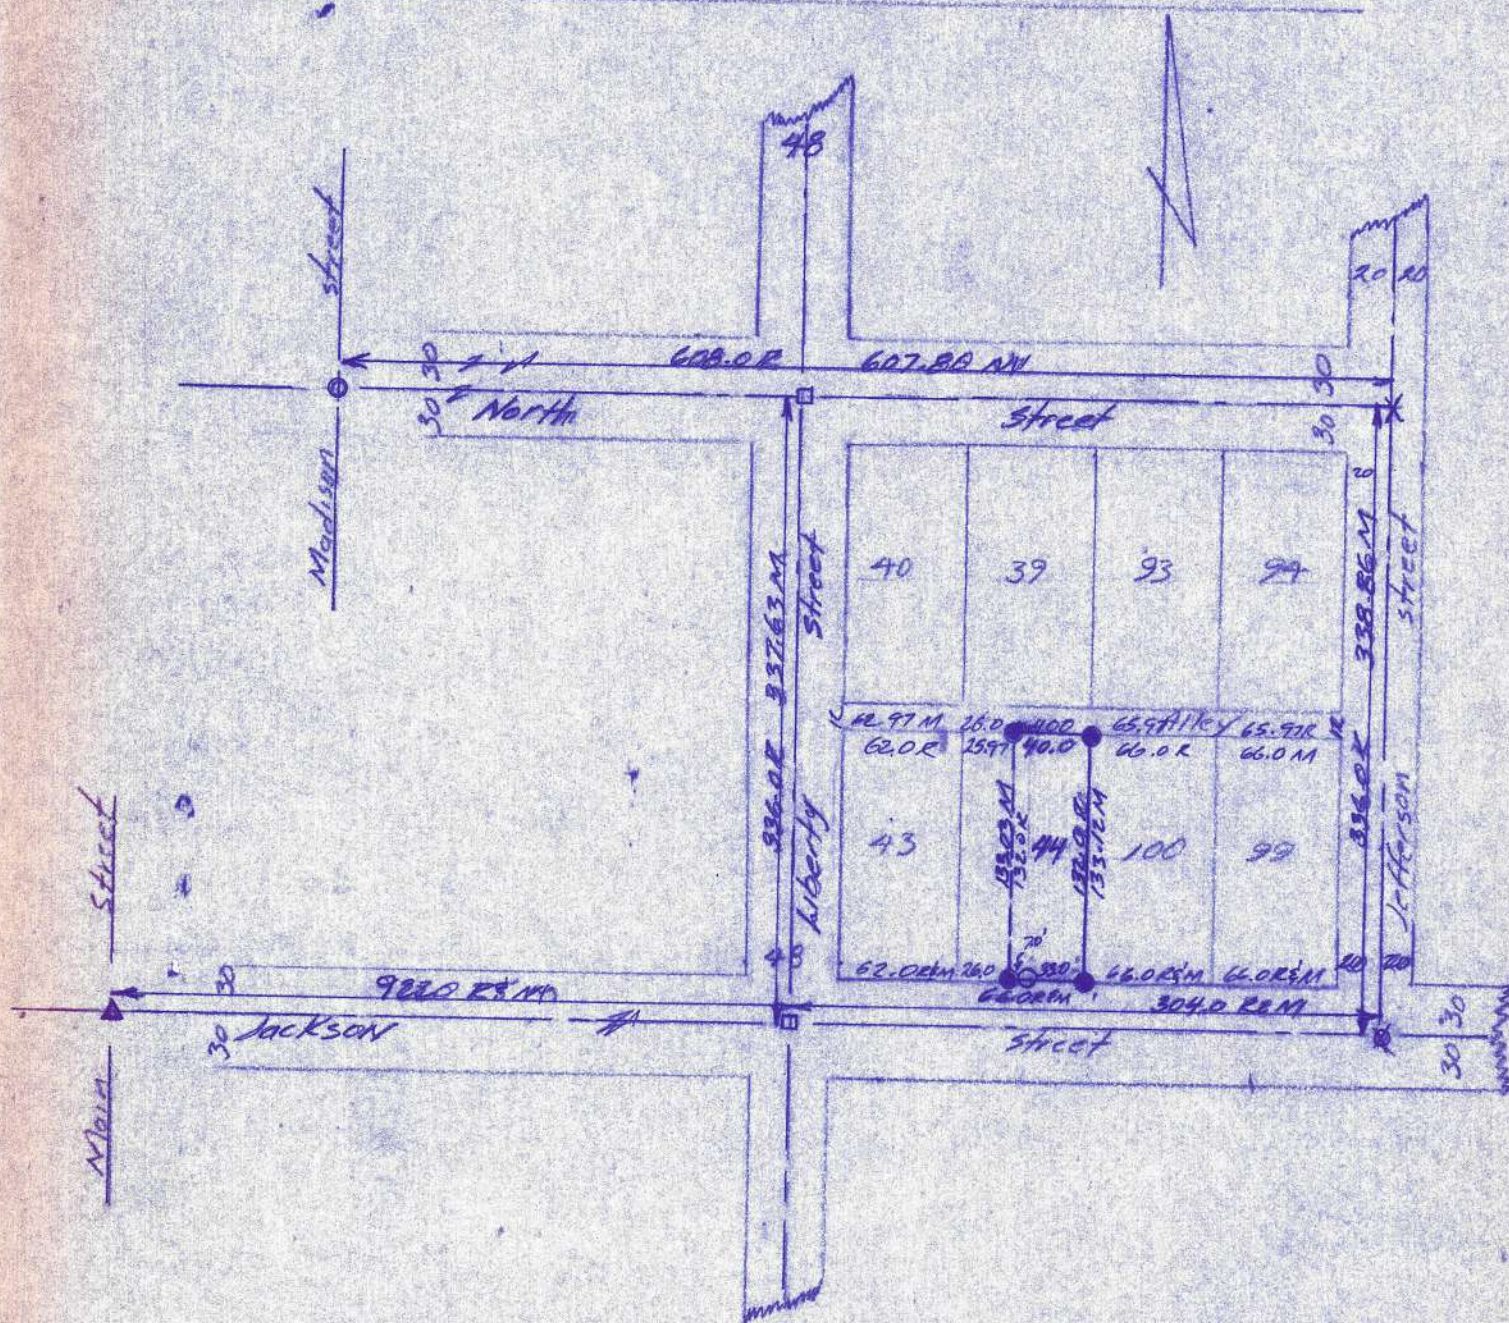

- ▲ Found 3/4" Iron Pipe
- Found 3/4" Iron pin
- X Placed nail & shinner; ref. to survey Vol. 5V Page 191 Wms Co. record of surveys
- ✕ Placed nail & shinner
- Drilled hole in concrete street
- Placed 3/4" Iron pin

I hereby certify that I have surveyed the premises and prepared the above plat and that said plat is correct to the best of my knowledge and belief. All dimensions are in feet and decimal parts thereof. This survey has been recorded in Vol. 5V page 245 of the Williams County Record of Surveys.

Laurina R. Erikson  
 Reg. Surveyor #6391