


PLAT & SURVEY

FOR : CLARON FISHER
 KNOWN AS LOTS 12, 13 OF KAUFMAN &
 FULTON'S ADDITION, MONTPELIER, OHIO

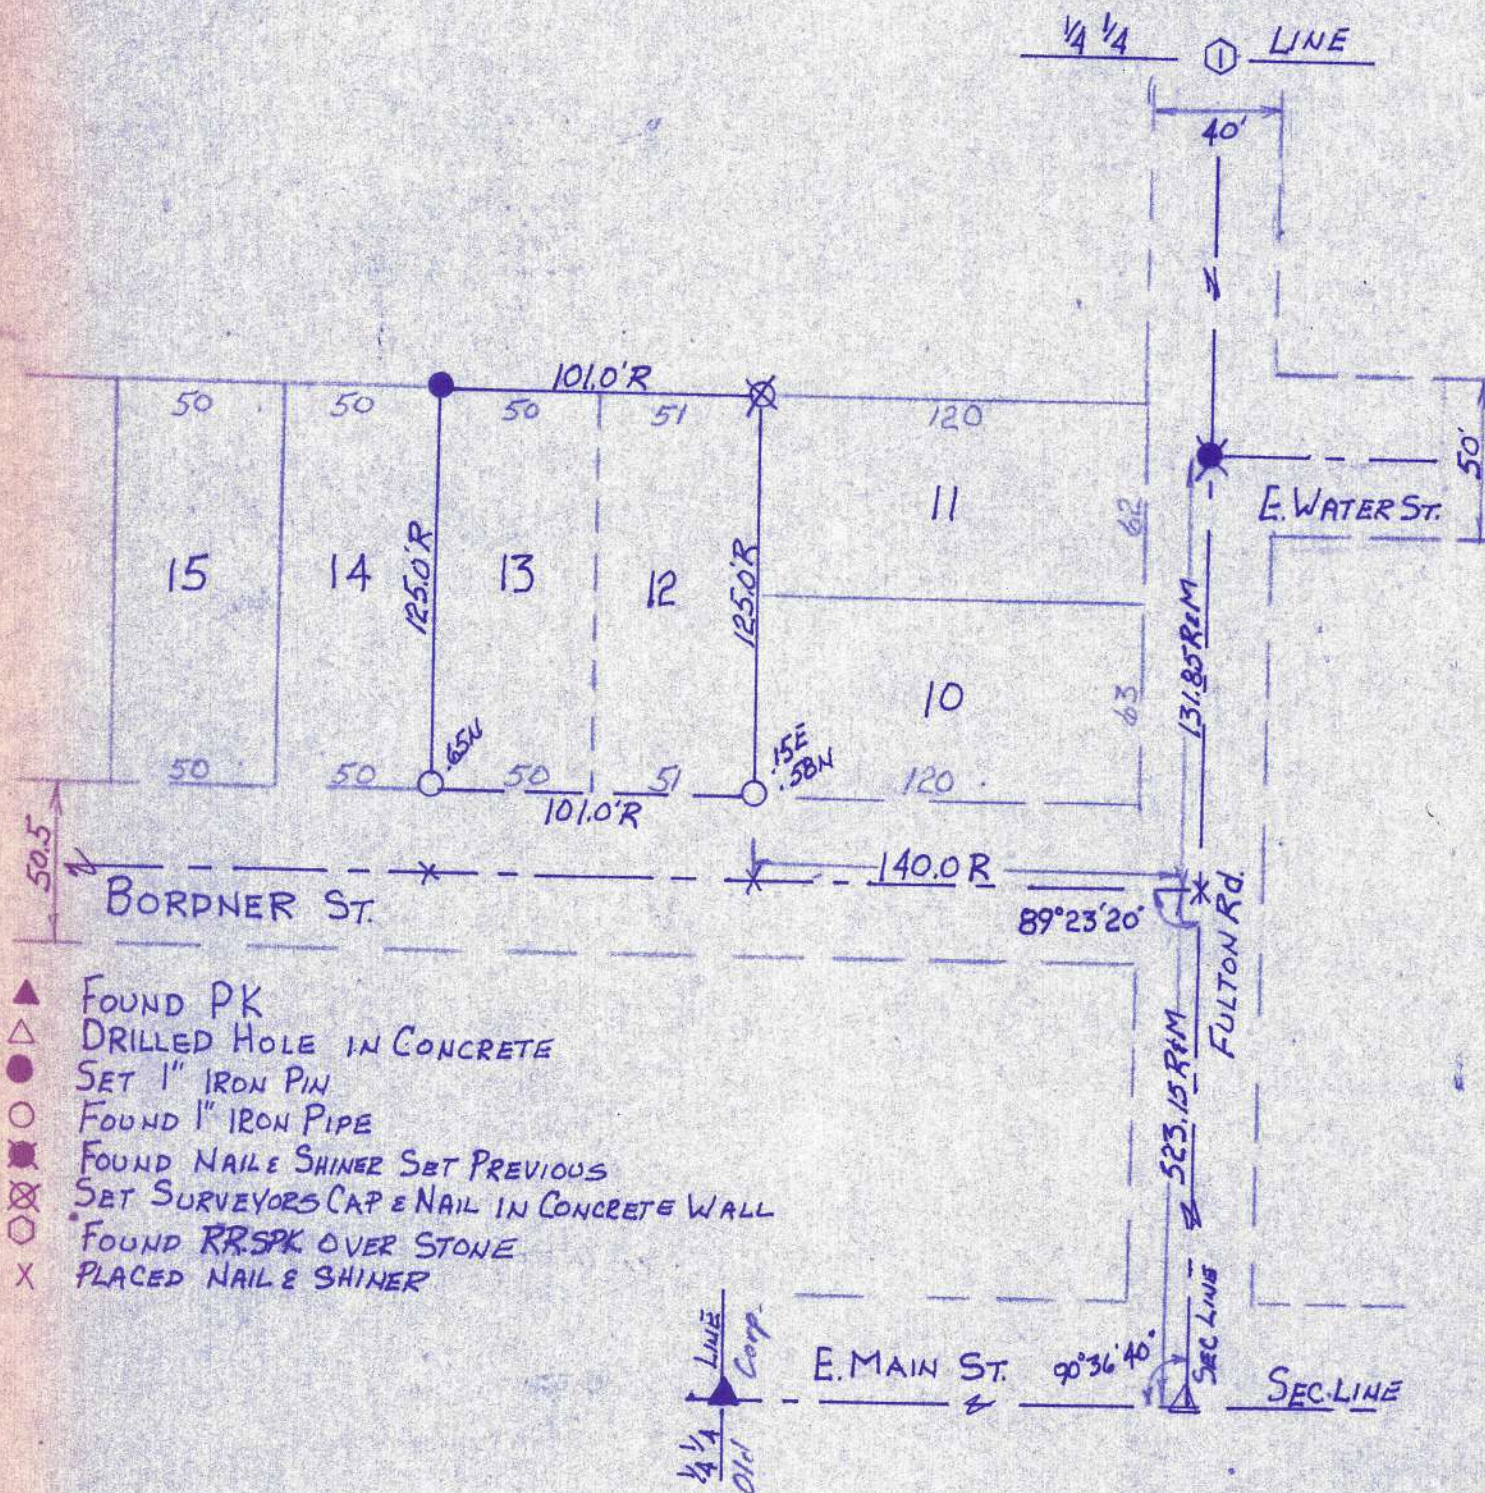

- ▲ FOUND PK
- △ DRILLED HOLE IN CONCRETE
- SET 1" IRON PIN
- FOUND 1" IRON PIPE
- FOUND NAIL SHINER SET PREVIOUS
- ⊗ SET SURVEYORS CAP & NAIL IN CONCRETE WALL
- FOUND RR. SPK OVER STONE
- X PLACED NAIL SHINER

I hereby certify that I have surveyed the premises and prepared the above plat and that said plat is correct to the best of my knowledge and belief. All dimensions are shown in feet and decimal parts thereof. This survey has been recorded in Vol. 5V page 246 of the Williams County Record of Surveys.

Lawrence F. Cuker
 Reg. Surveyor #6391

127-80

SEPT 9, 10, 1980

SCALE: 1" = 60'

246