


PLAT & SURVEY
FOR : JOHN T. KINDLER
KNOWN AS LOTS 10, 11 OF KAUFMAN &
FULTON'S ADDITION, MONTPELIER, OHIO

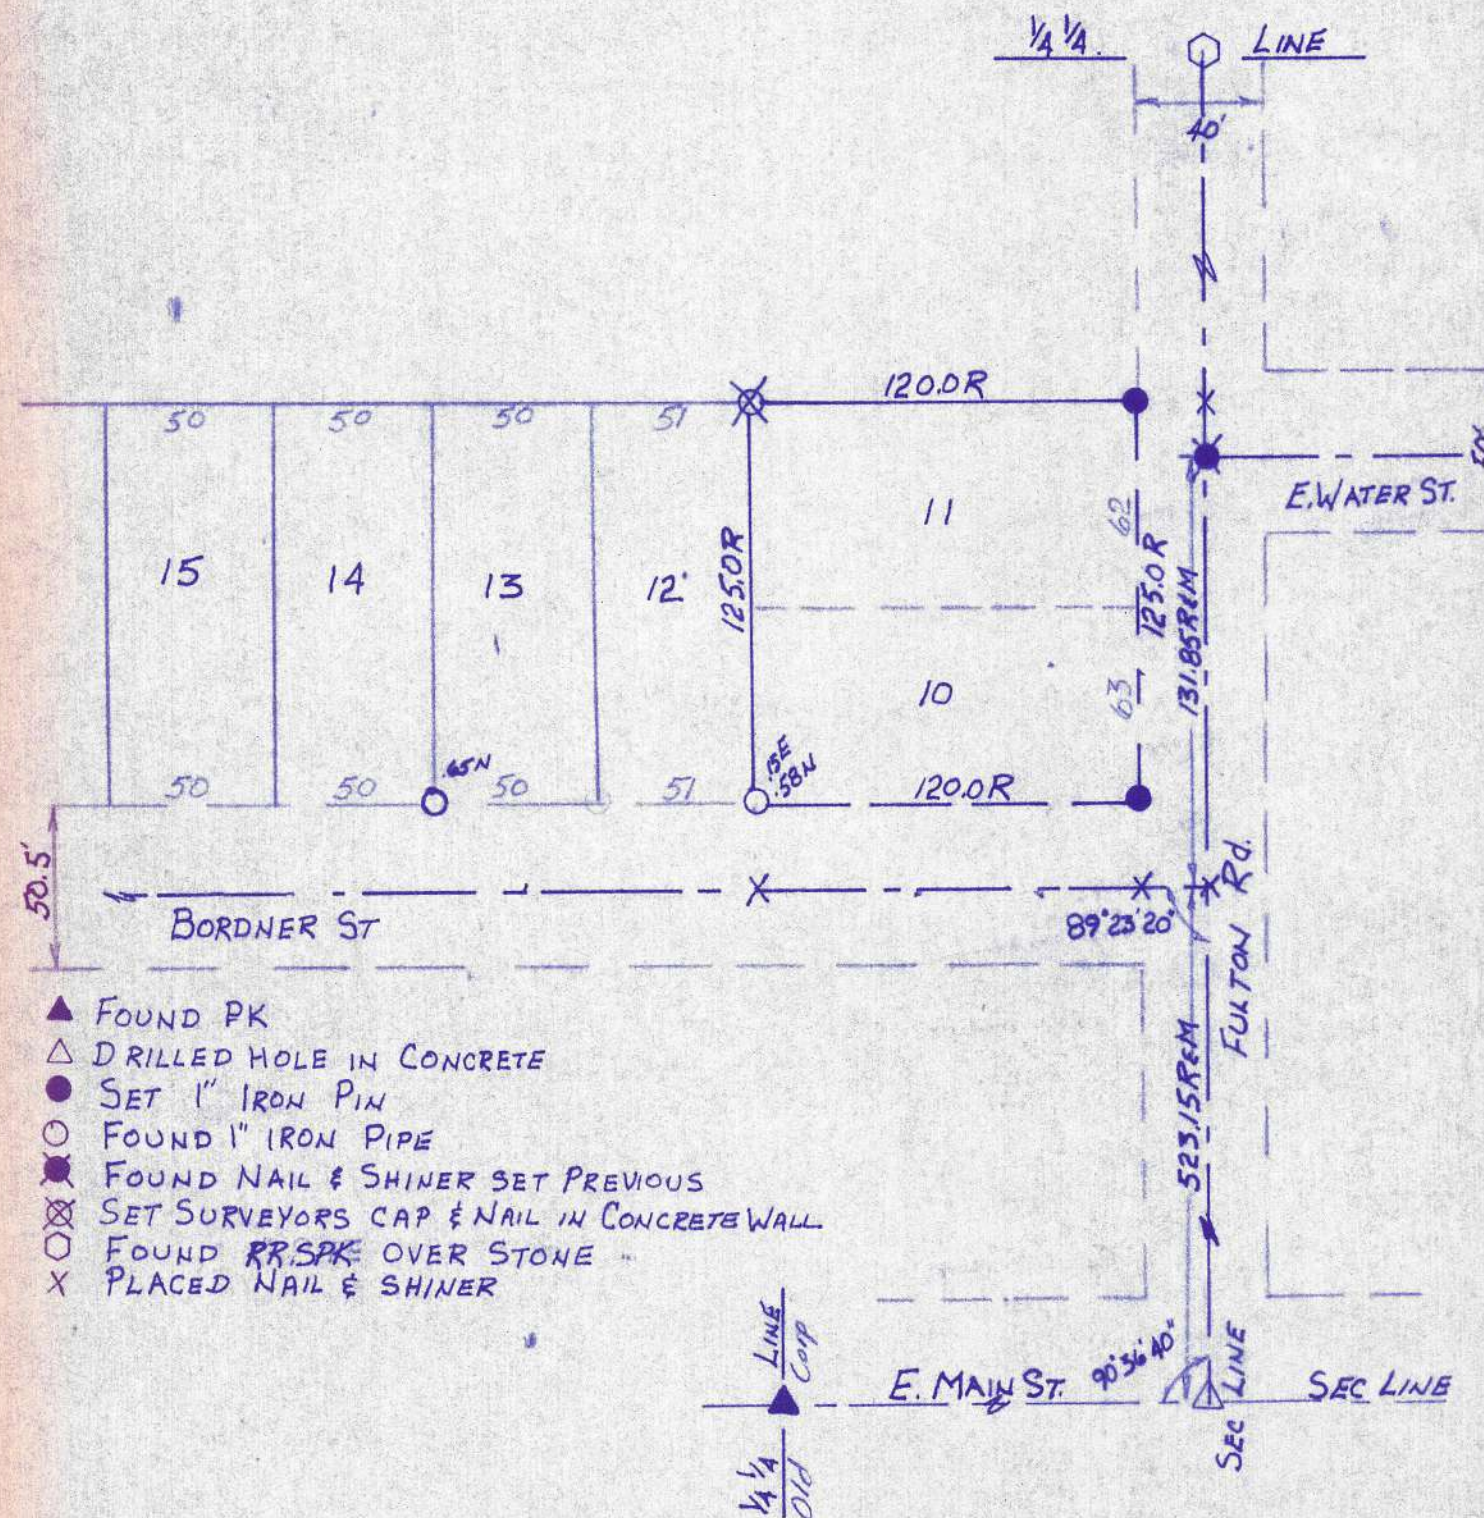

- ▲ FOUND PK
- △ DRILLED HOLE IN CONCRETE
- SET 1" IRON PIN
- FOUND 1" IRON PIPE
- ✕ FOUND NAIL & SHINER SET PREVIOUS
- ✕ SET SURVEYORS CAP & NAIL IN CONCRETE WALL
- FOUND RR SPK OVER STONE
- ✕ PLACED NAIL & SHINER

I hereby certify that I have surveyed the premises and prepared the above plat and that said plat is correct to the best of my knowledge and belief. All dimensions are shown in feet and decimal parts thereof. This survey has been recorded in Vol 5V page 247 of the Williams County Record of Surveys.

Lawrence L. Phipps
Reg. Surveyor #6391