


**PLAT & SURVEY**  
 For Bernard Jeske  
 Known as Lot 63 of Hines 1st Add  
 to the Village of Edon, Ohio.

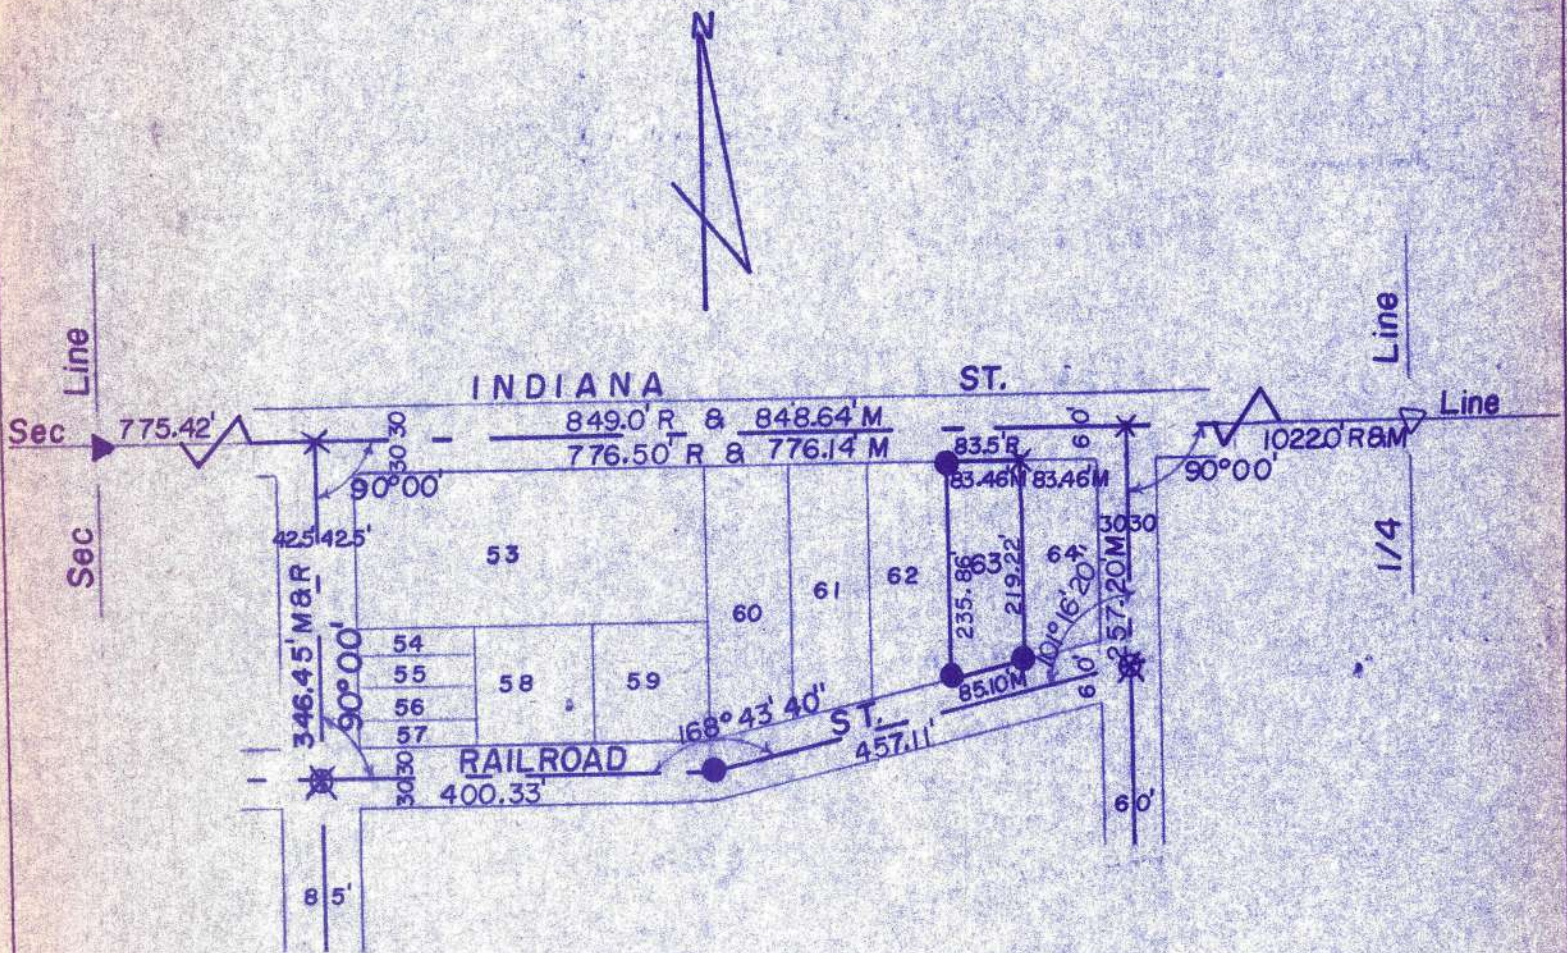

- ▲ Found Iron Pipe
  - △ Found RR Spike
  - X Found Nail & Shiner
  - Placed 1" Iron Pin
  - AX Placed Brass Survey Tag
  - ⊗ Placed RR Spike
- Ref Survey Vol 5Y Pg 160 and  
 Survey By LRE Nov 13, 1979

I hereby certify that I have surveyed the premises and prepared the above plat and that said plat is correct to the best of my knowledge and belief. All dimensions are shown in feet and decimal parts thereof. This survey has been recorded in Vol. 5V page 268 of the Williams County Record of Surveys.

*Lawrence H. Euker*  
 Reg. Surveyor #6391