

SURVEY OF PART OF JOSEPH DIEBLEY ETAL OUTLOTS
VILLAGE OF MONTPELIER, SECTION 2, T7N, R2E

APPROVED BY MONTPELIER COUNCIL AND PLANNING COMMISSION


COUNCIL

DATE

PLANNING COMMISSION

DATE

DEED RECORD V106 PP406
DEED RECORD V162 PP 98

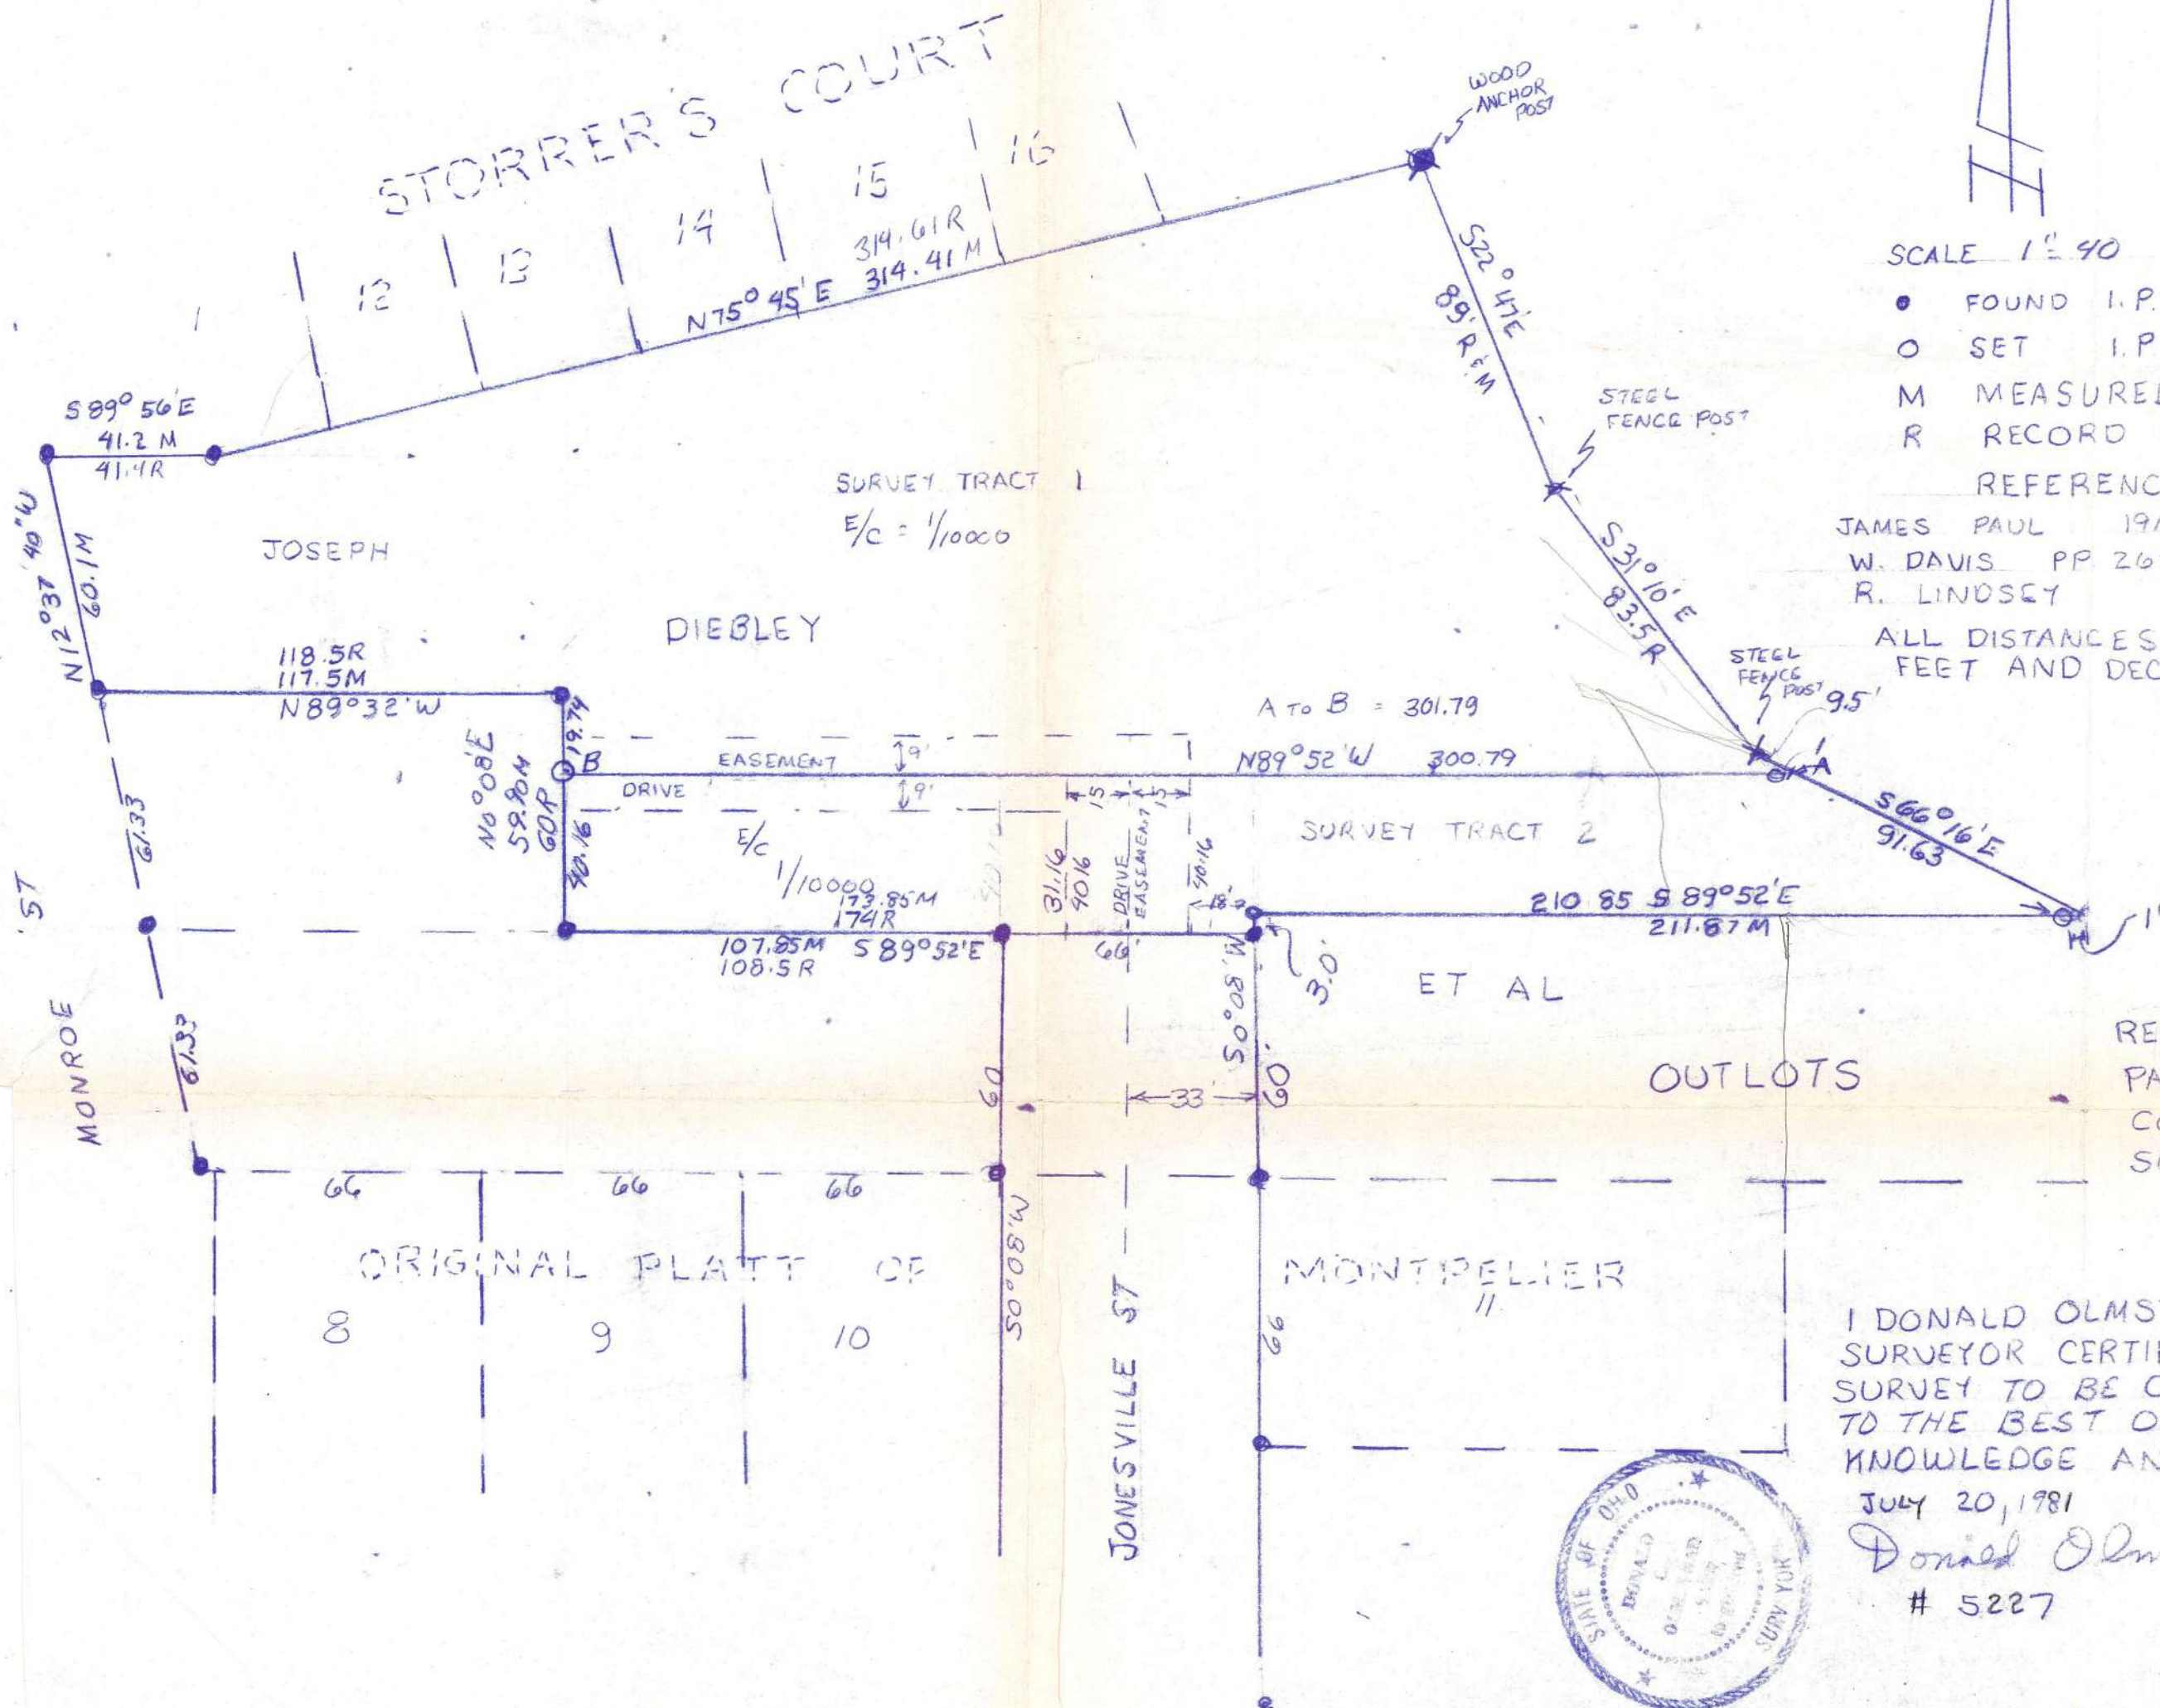

SCALE 1" = 40'

- FOUND I.P.
- SET I.P.
- M MEASURED DISTANCE
- R RECORD DISTANCE

REFERENCE SURVEYS

JAMES PAUL 1914
W. DAVIS PP 268 VOL 3
R. LINDSEY 1945

ALL DISTANCES SHOWN ARE IN FEET AND DECIMALS THERE-OF

REGISTERED IN VOL 5V
PAGE 271 WILLIAMS
COUNTY BOOK OF
SURVEYS

I DONALD OLMSTEAD
SURVEYOR CERTIFY THIS
SURVEY TO BE CORRECT
TO THE BEST OF MY
KNOWLEDGE AND BELIEF

JULY 20, 1981

Donald Olmstead RLS
5227

