


PLAT & SURVEY

LOCATED IN THE NORTHWEST QUARTER SECTION 11 TOWN 7 NORTH,
RANGE 2 EAST, SUPERIOR TOWNSHIP, WILLIAMS COUNTY, OHIO. KNOWN
AS LOT 62 SOUTH MONTPELIER ADDITION, VILLAGE OF MONTPELIER.

FOR: PAT BECK

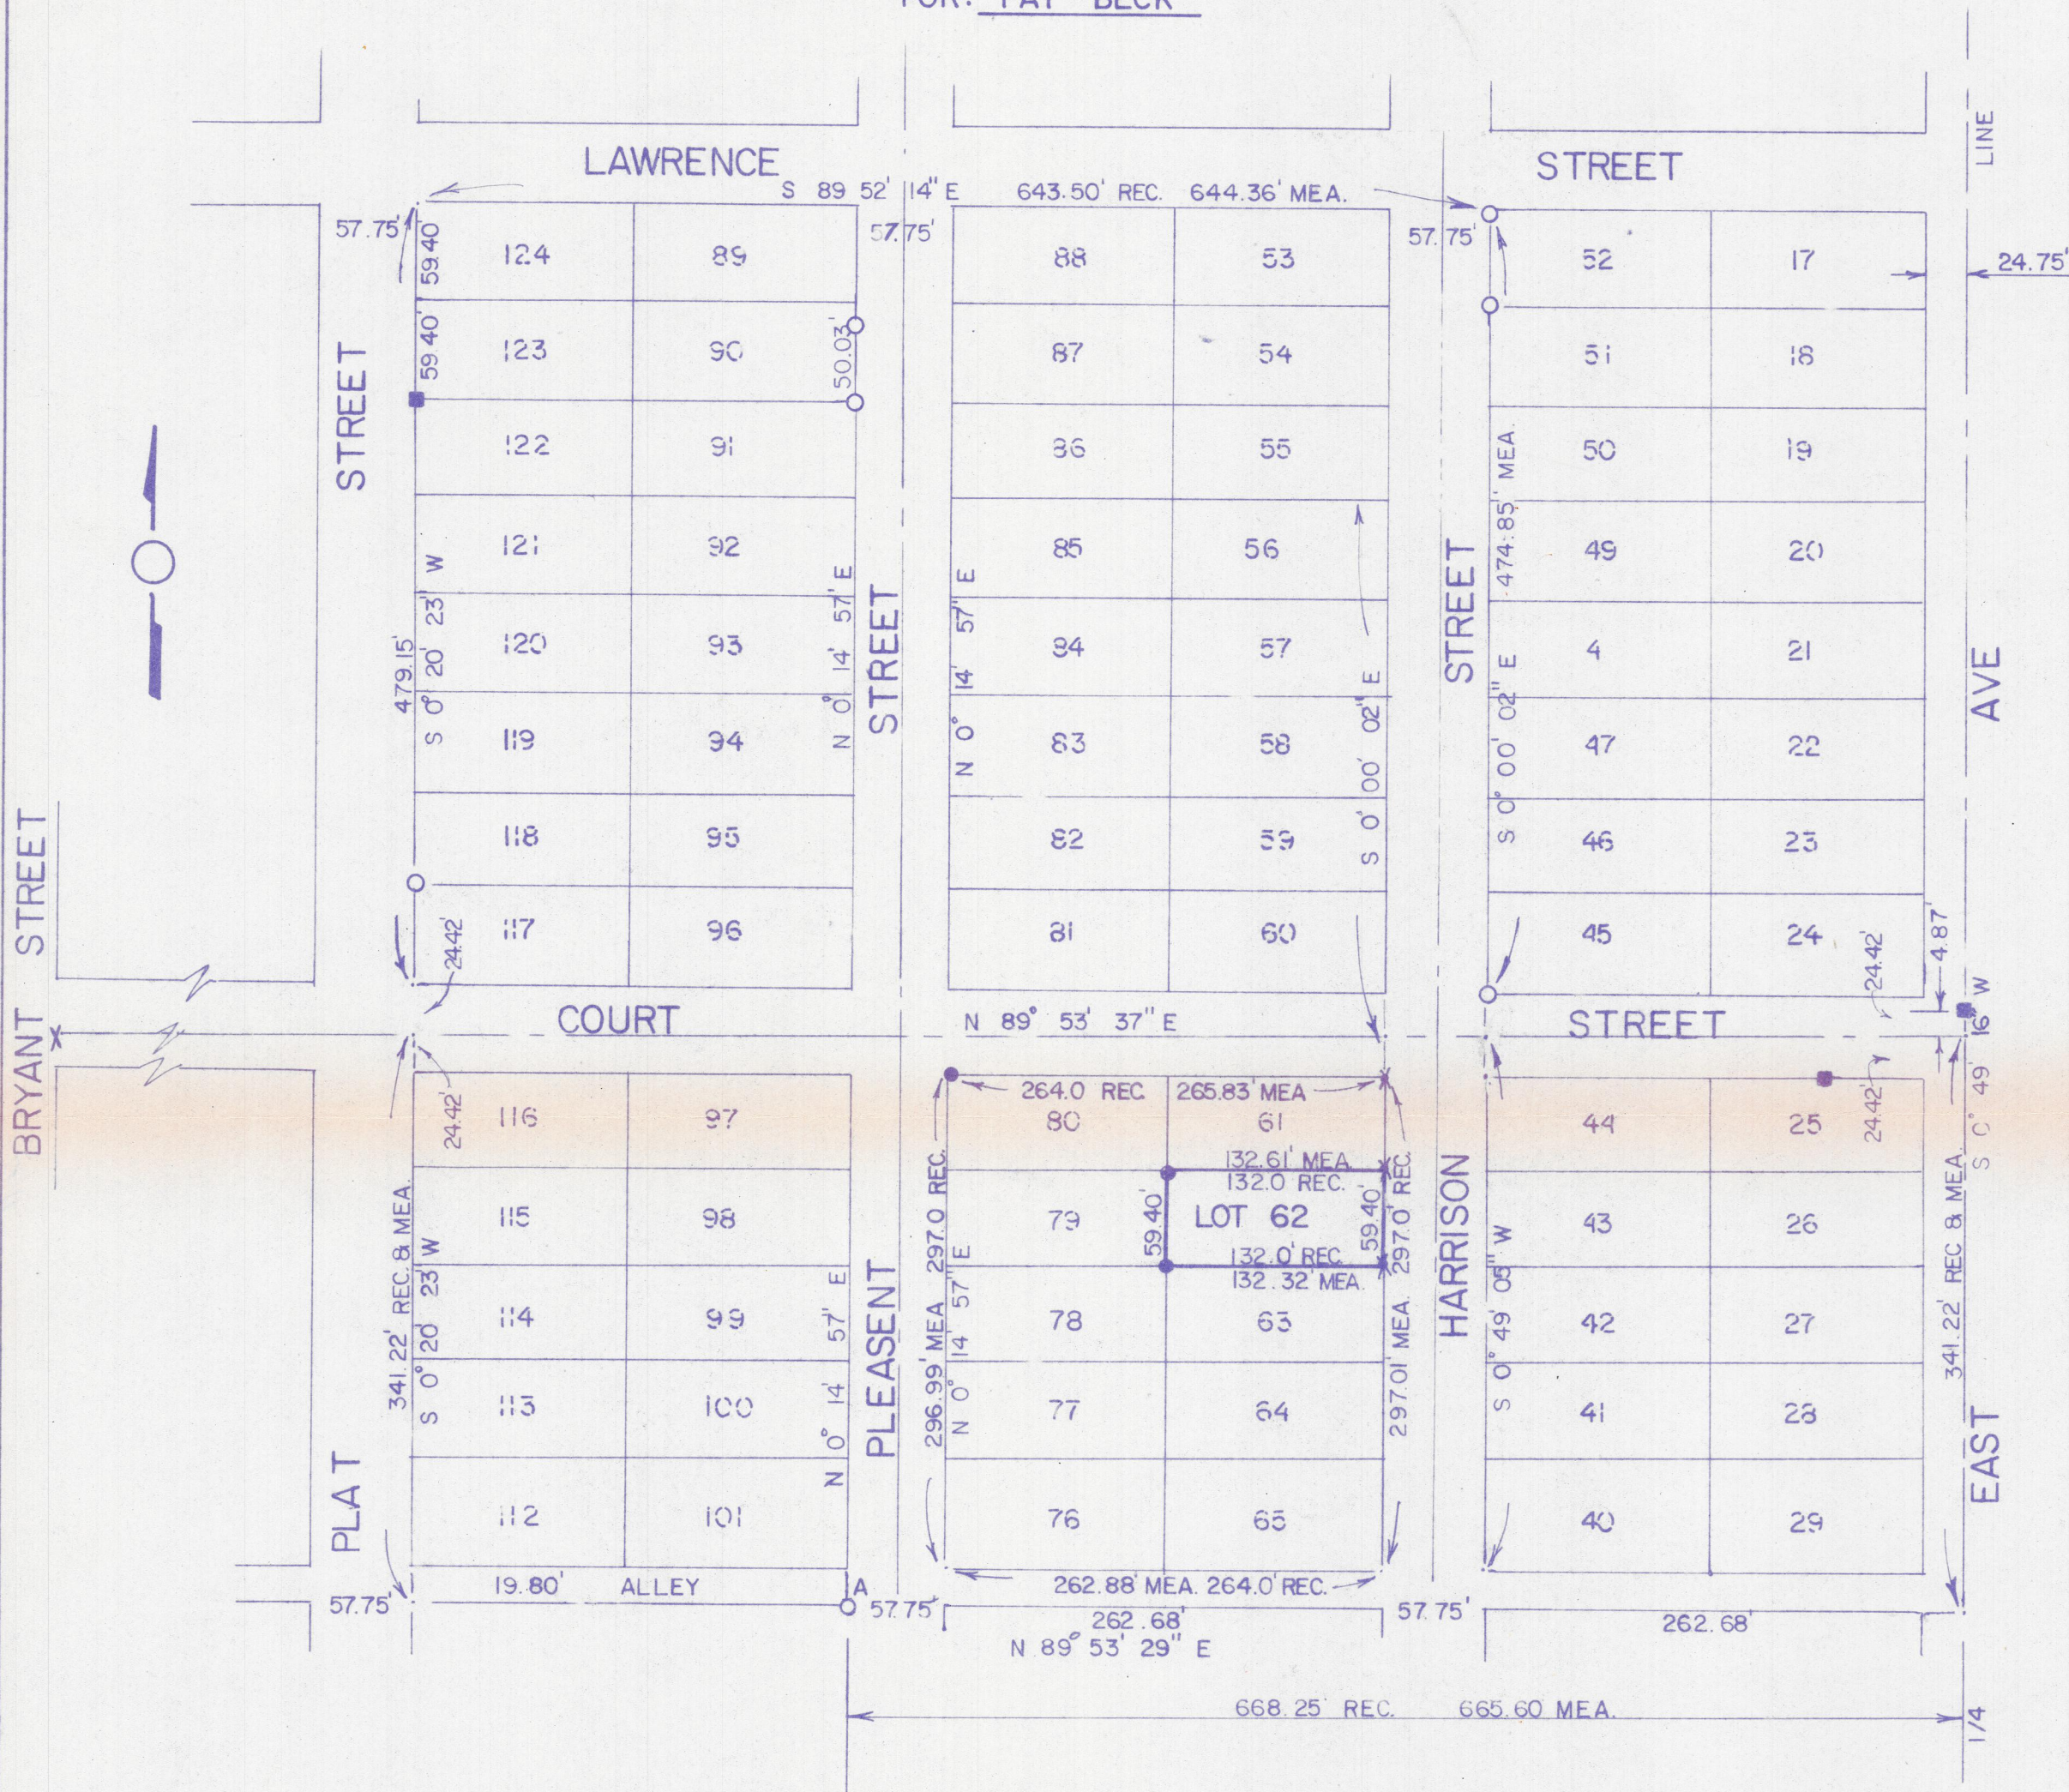

- FOUND IRON PIPE 0.83 NORTH OF TRUE LINE
- FOUND IRON PIN
- FOUND IRON PIPE
- ✕ FOUND TACK
- ✕ PLACED PK NAIL
- PLACED 5/8" IRON RE-BAR
- ⚡ POINT ESTABLISHED THIS SURVEY

I hereby certify that I have surveyed the premises and prepared the above plat and that said plat is correct to the best of my knowledge and belief. All dimensions are shown in feet and decimal parts thereof. This survey has been recorded in Vol. 6V Page 43 of the Williams County Record of Surveys.



Dennis M. Bell
Dennis M. Bell
Reg. Surveyor #6717

REFERENCE TO SURVEY VOL. 5V PAGE 239 AND VOL. 4V
PAGE 107 AND 148, OFFICE OF WILLIAMS COUNTY ENGINEER
BRYAN, OHIO.

REFERENCE TO ORIGINAL PLAT OF SOUTH MONTPELIER
ADDITION, VILLAGE MONTPELIER, OHIO. VOL. 1 PAGE 7
RECORD OF PLATS.

JOB NO. OS-37-83

11/11/1983

SCALE 1" = 100.0'

BELL ENGINEERING LIMITED
1211 W. HIGH - P.O. BOX 565
BRYAN, OHIO 43506
(419) 636-2585